


**OAKRIDGE**  
CLIENT  
**westbank** **QuadReal**

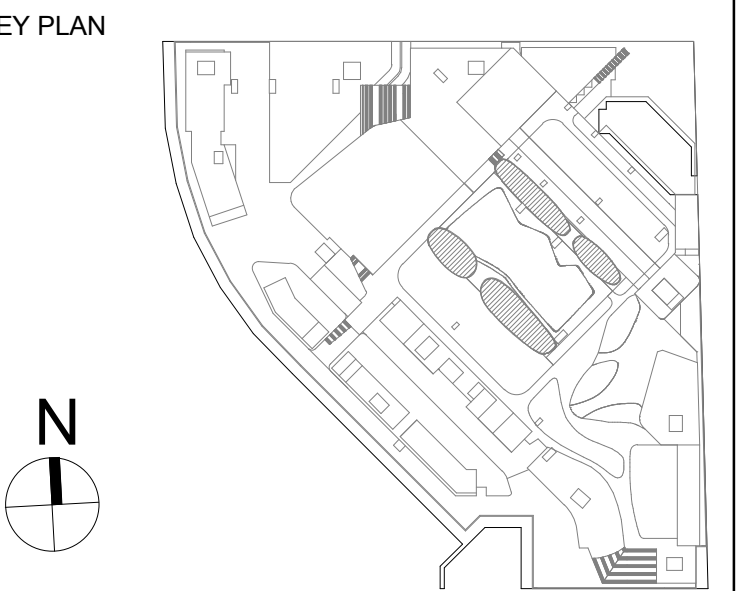

**PROGRESS PRINTS**  
11/17/2018 5:42:44 PM


NO.	DESCRIPTION:	DATE:
-----	--------------	-------

DRAWING STATUS  
**NOT FOR CONSTRUCTION**

Discrepancies must be reported immediately to the Architect before proceeding. Only figured dimensions are to be used. Contractors must check all dimensions on site. This drawing is protected by copyright.

ALL DIMENSIONS ARE SHOWN IN METRIC.

**Diamond Schmitt Architects**  
384 Adelaide Street West, Suite 100, Toronto, Canada M5V 1R7  
Tel: 416 862 8800 Fax: 416 862 5508 info@dsai.ca www.dsai.ca

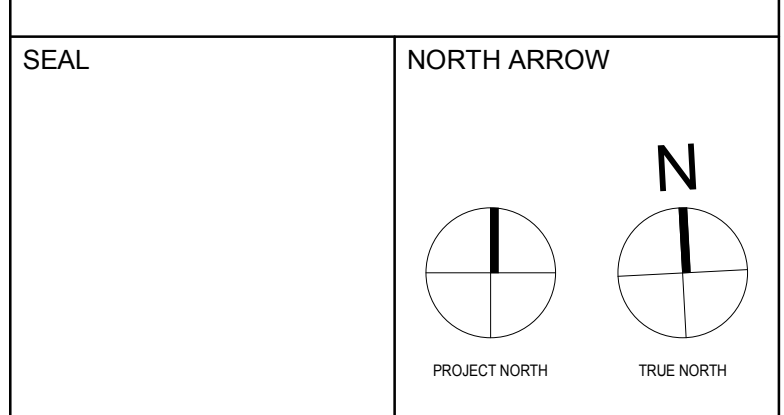


DRAWING TITLE  
**B3 LEVEL 7-10 FLOOR PLAN**

DRAWN	AAB	CHECKED	WL
SCALE	1:125	DATE	08/02/18


PROJECT NO. **1838**

BUILDING	3	PHASE	1N
----------	---	-------	----


DRAWING AUTHOR	AD	DRAWING NO.	P101	REV NO.	
----------------	----	-------------	------	---------	--

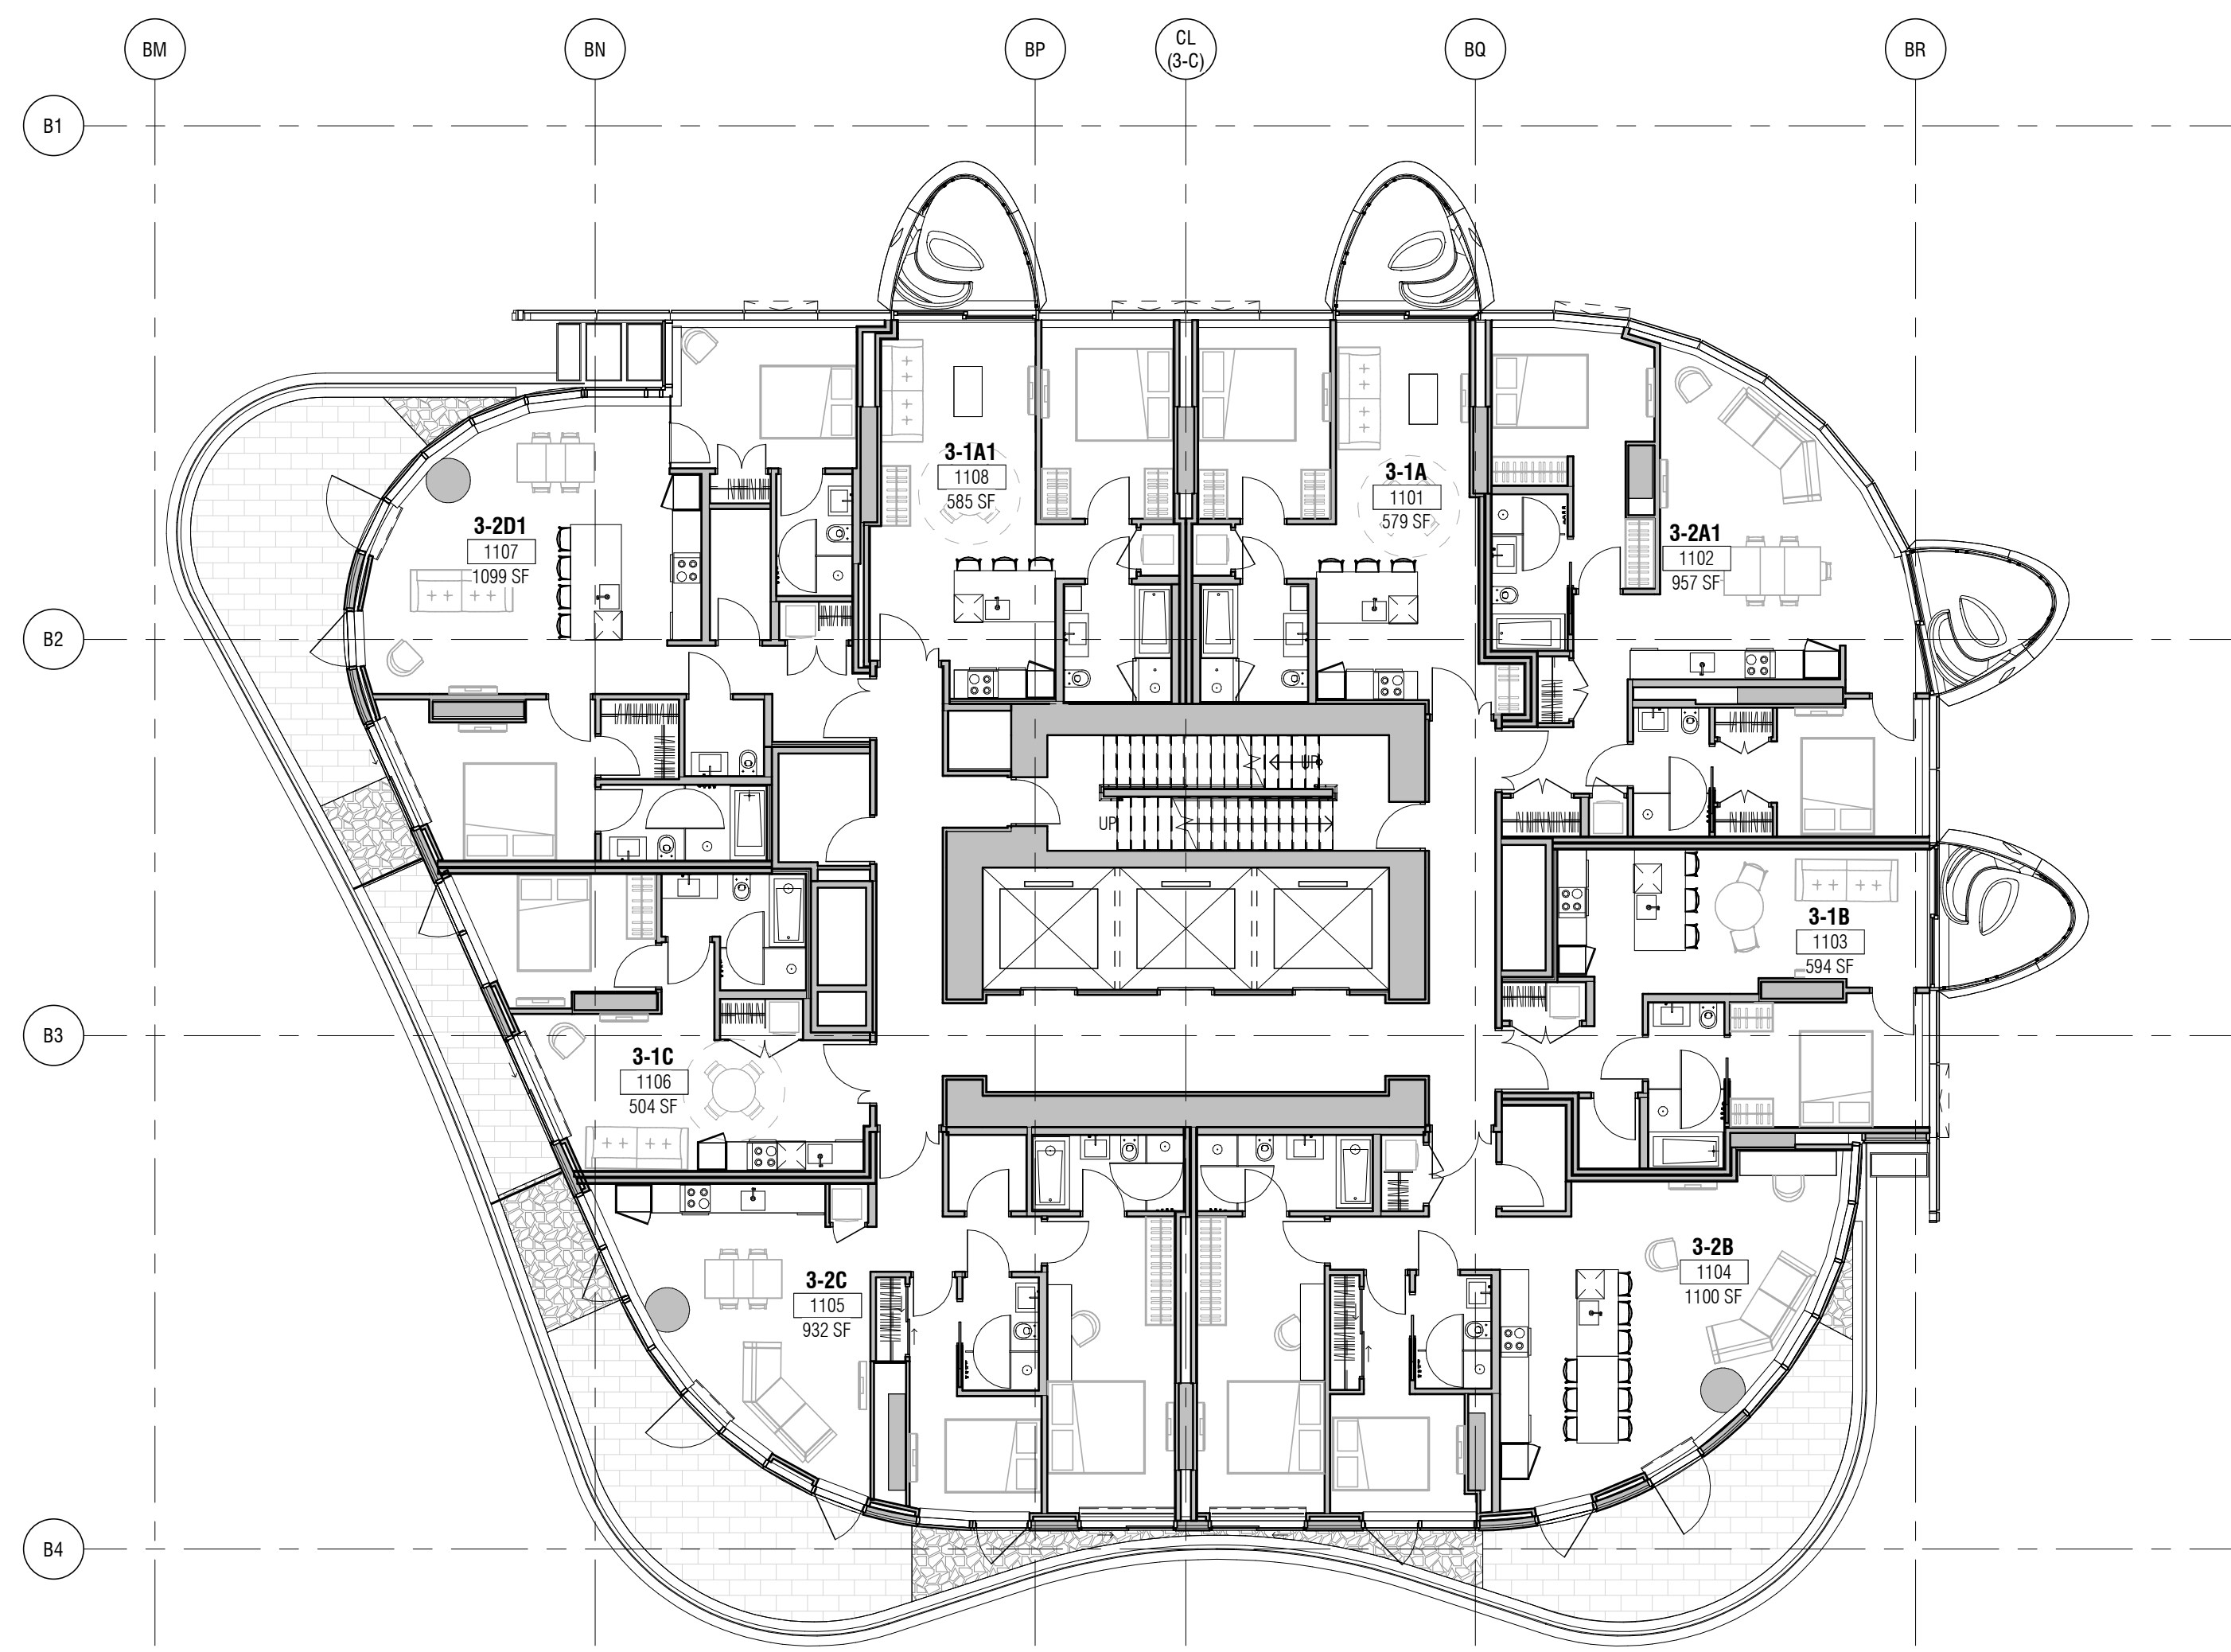


1 B3 - LEVEL 11  
P102 1:125

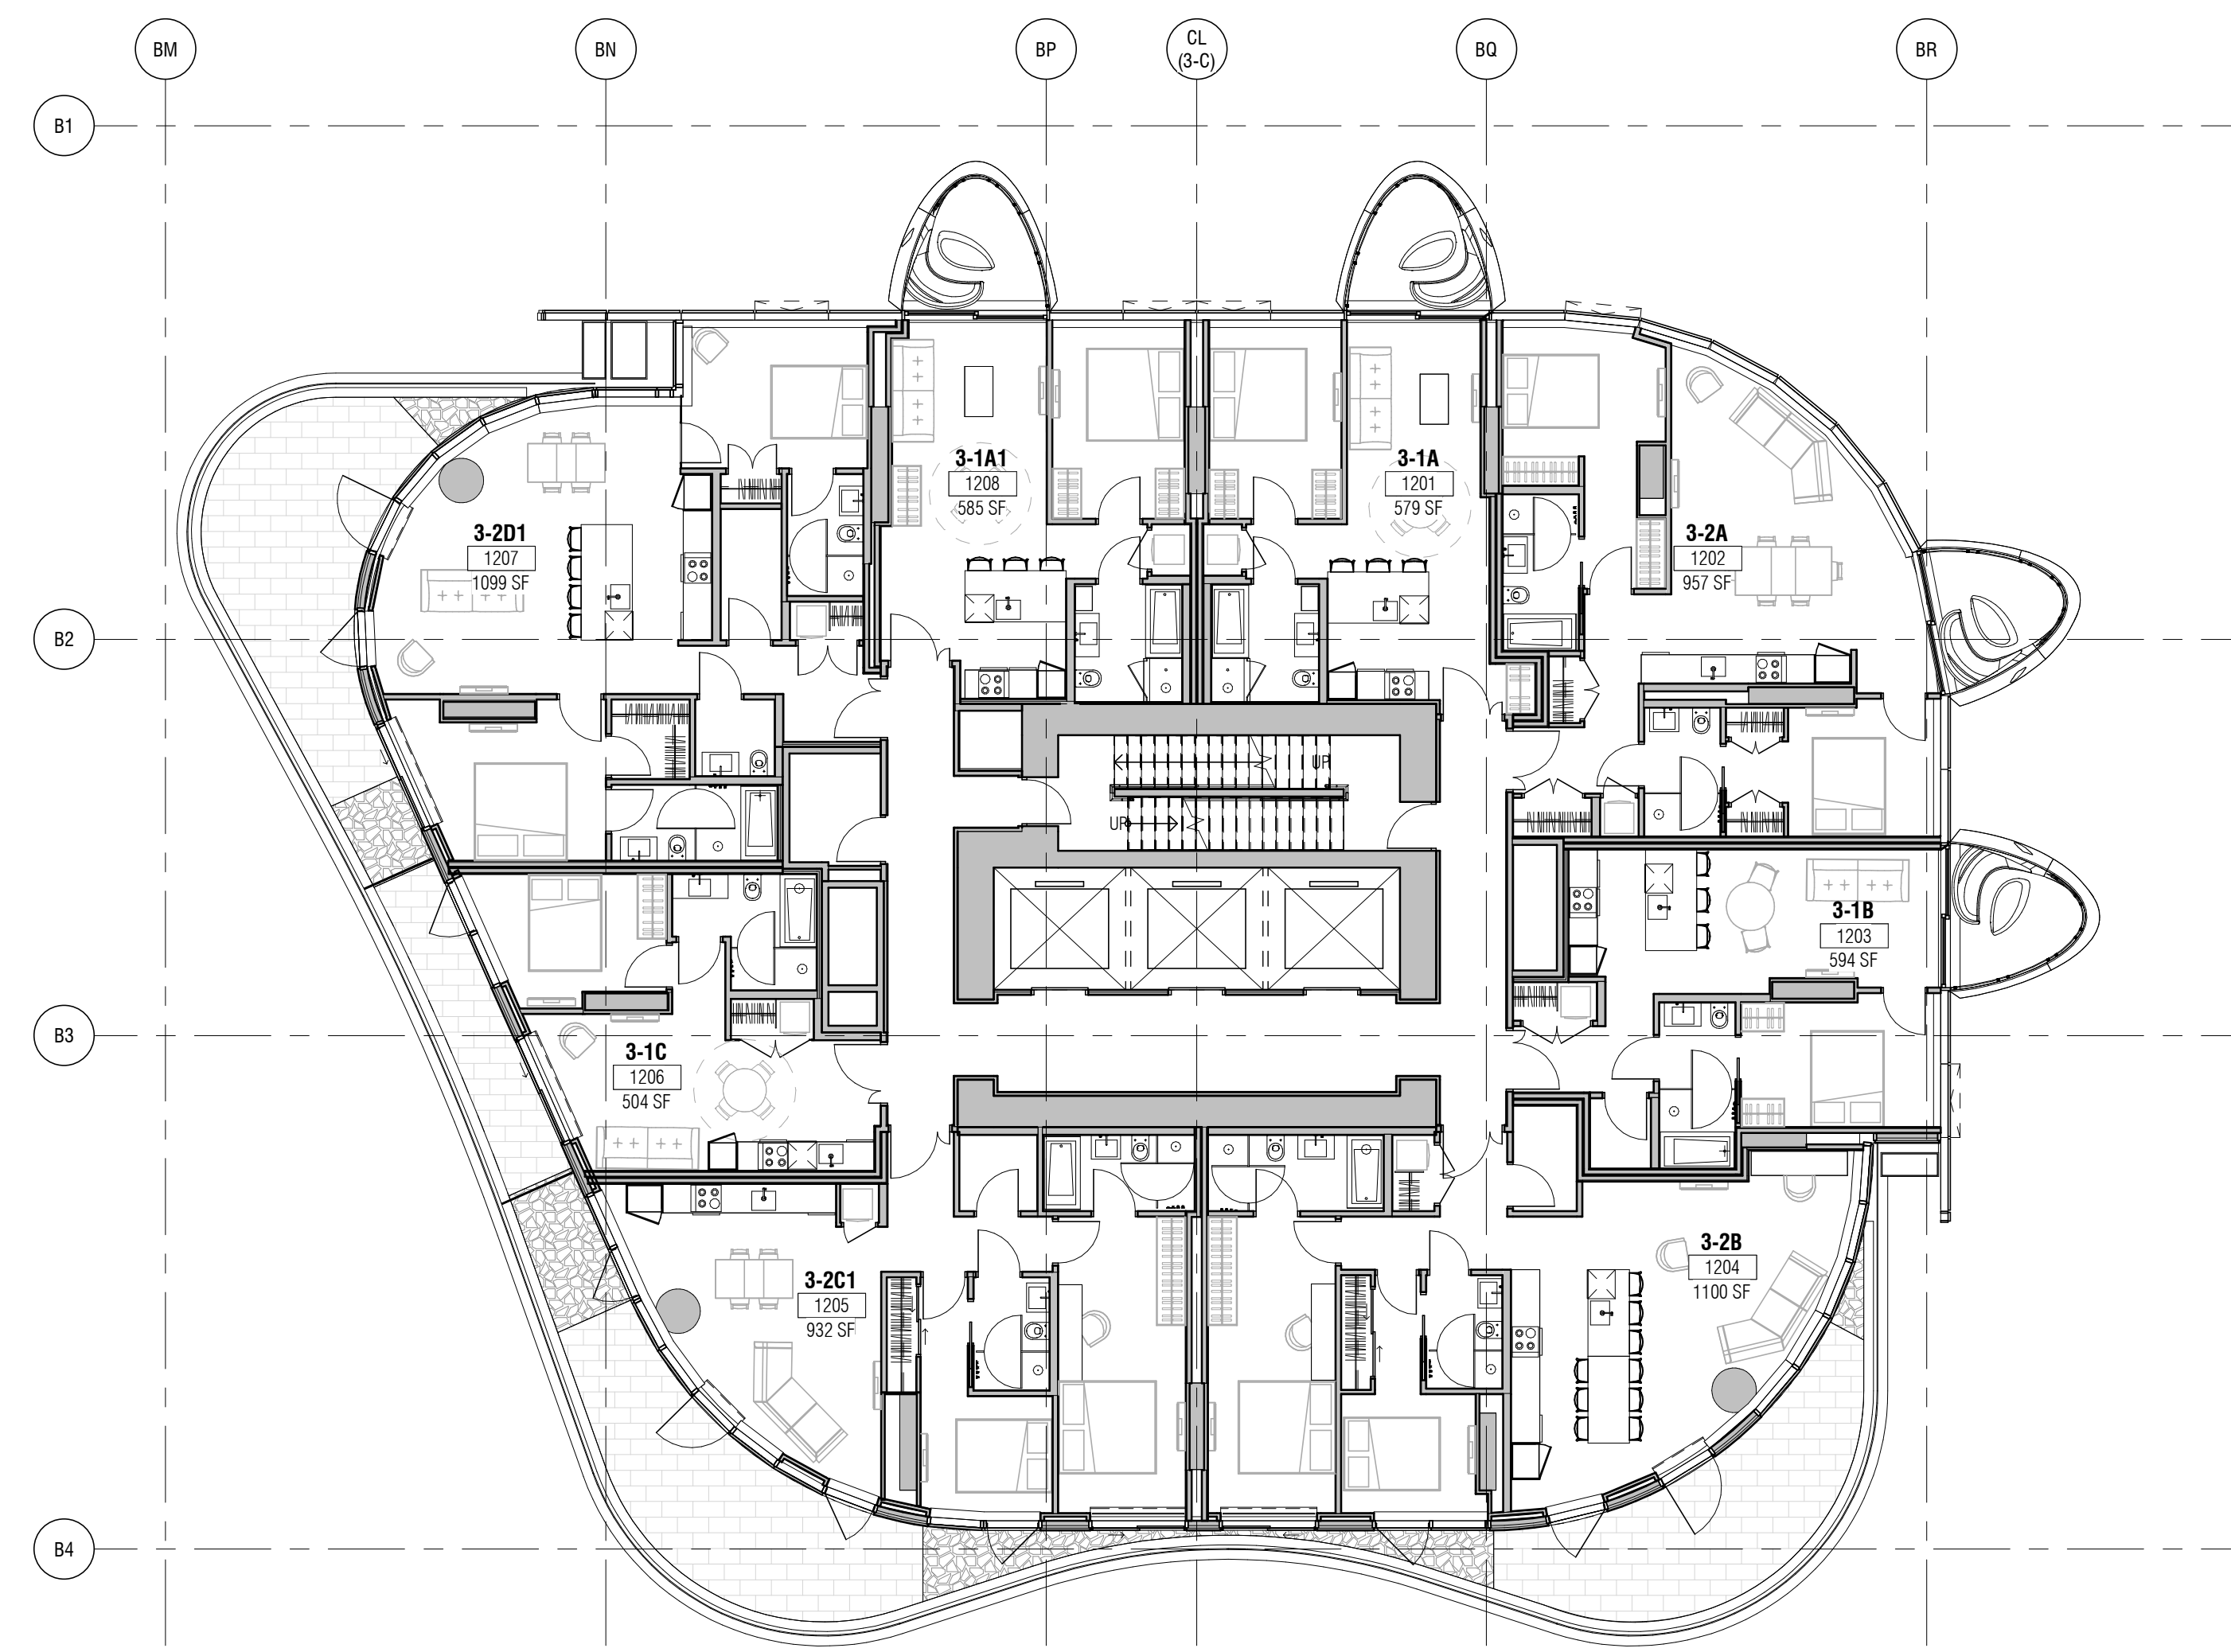

2 B3 - LEVEL 12  
P102 1:125

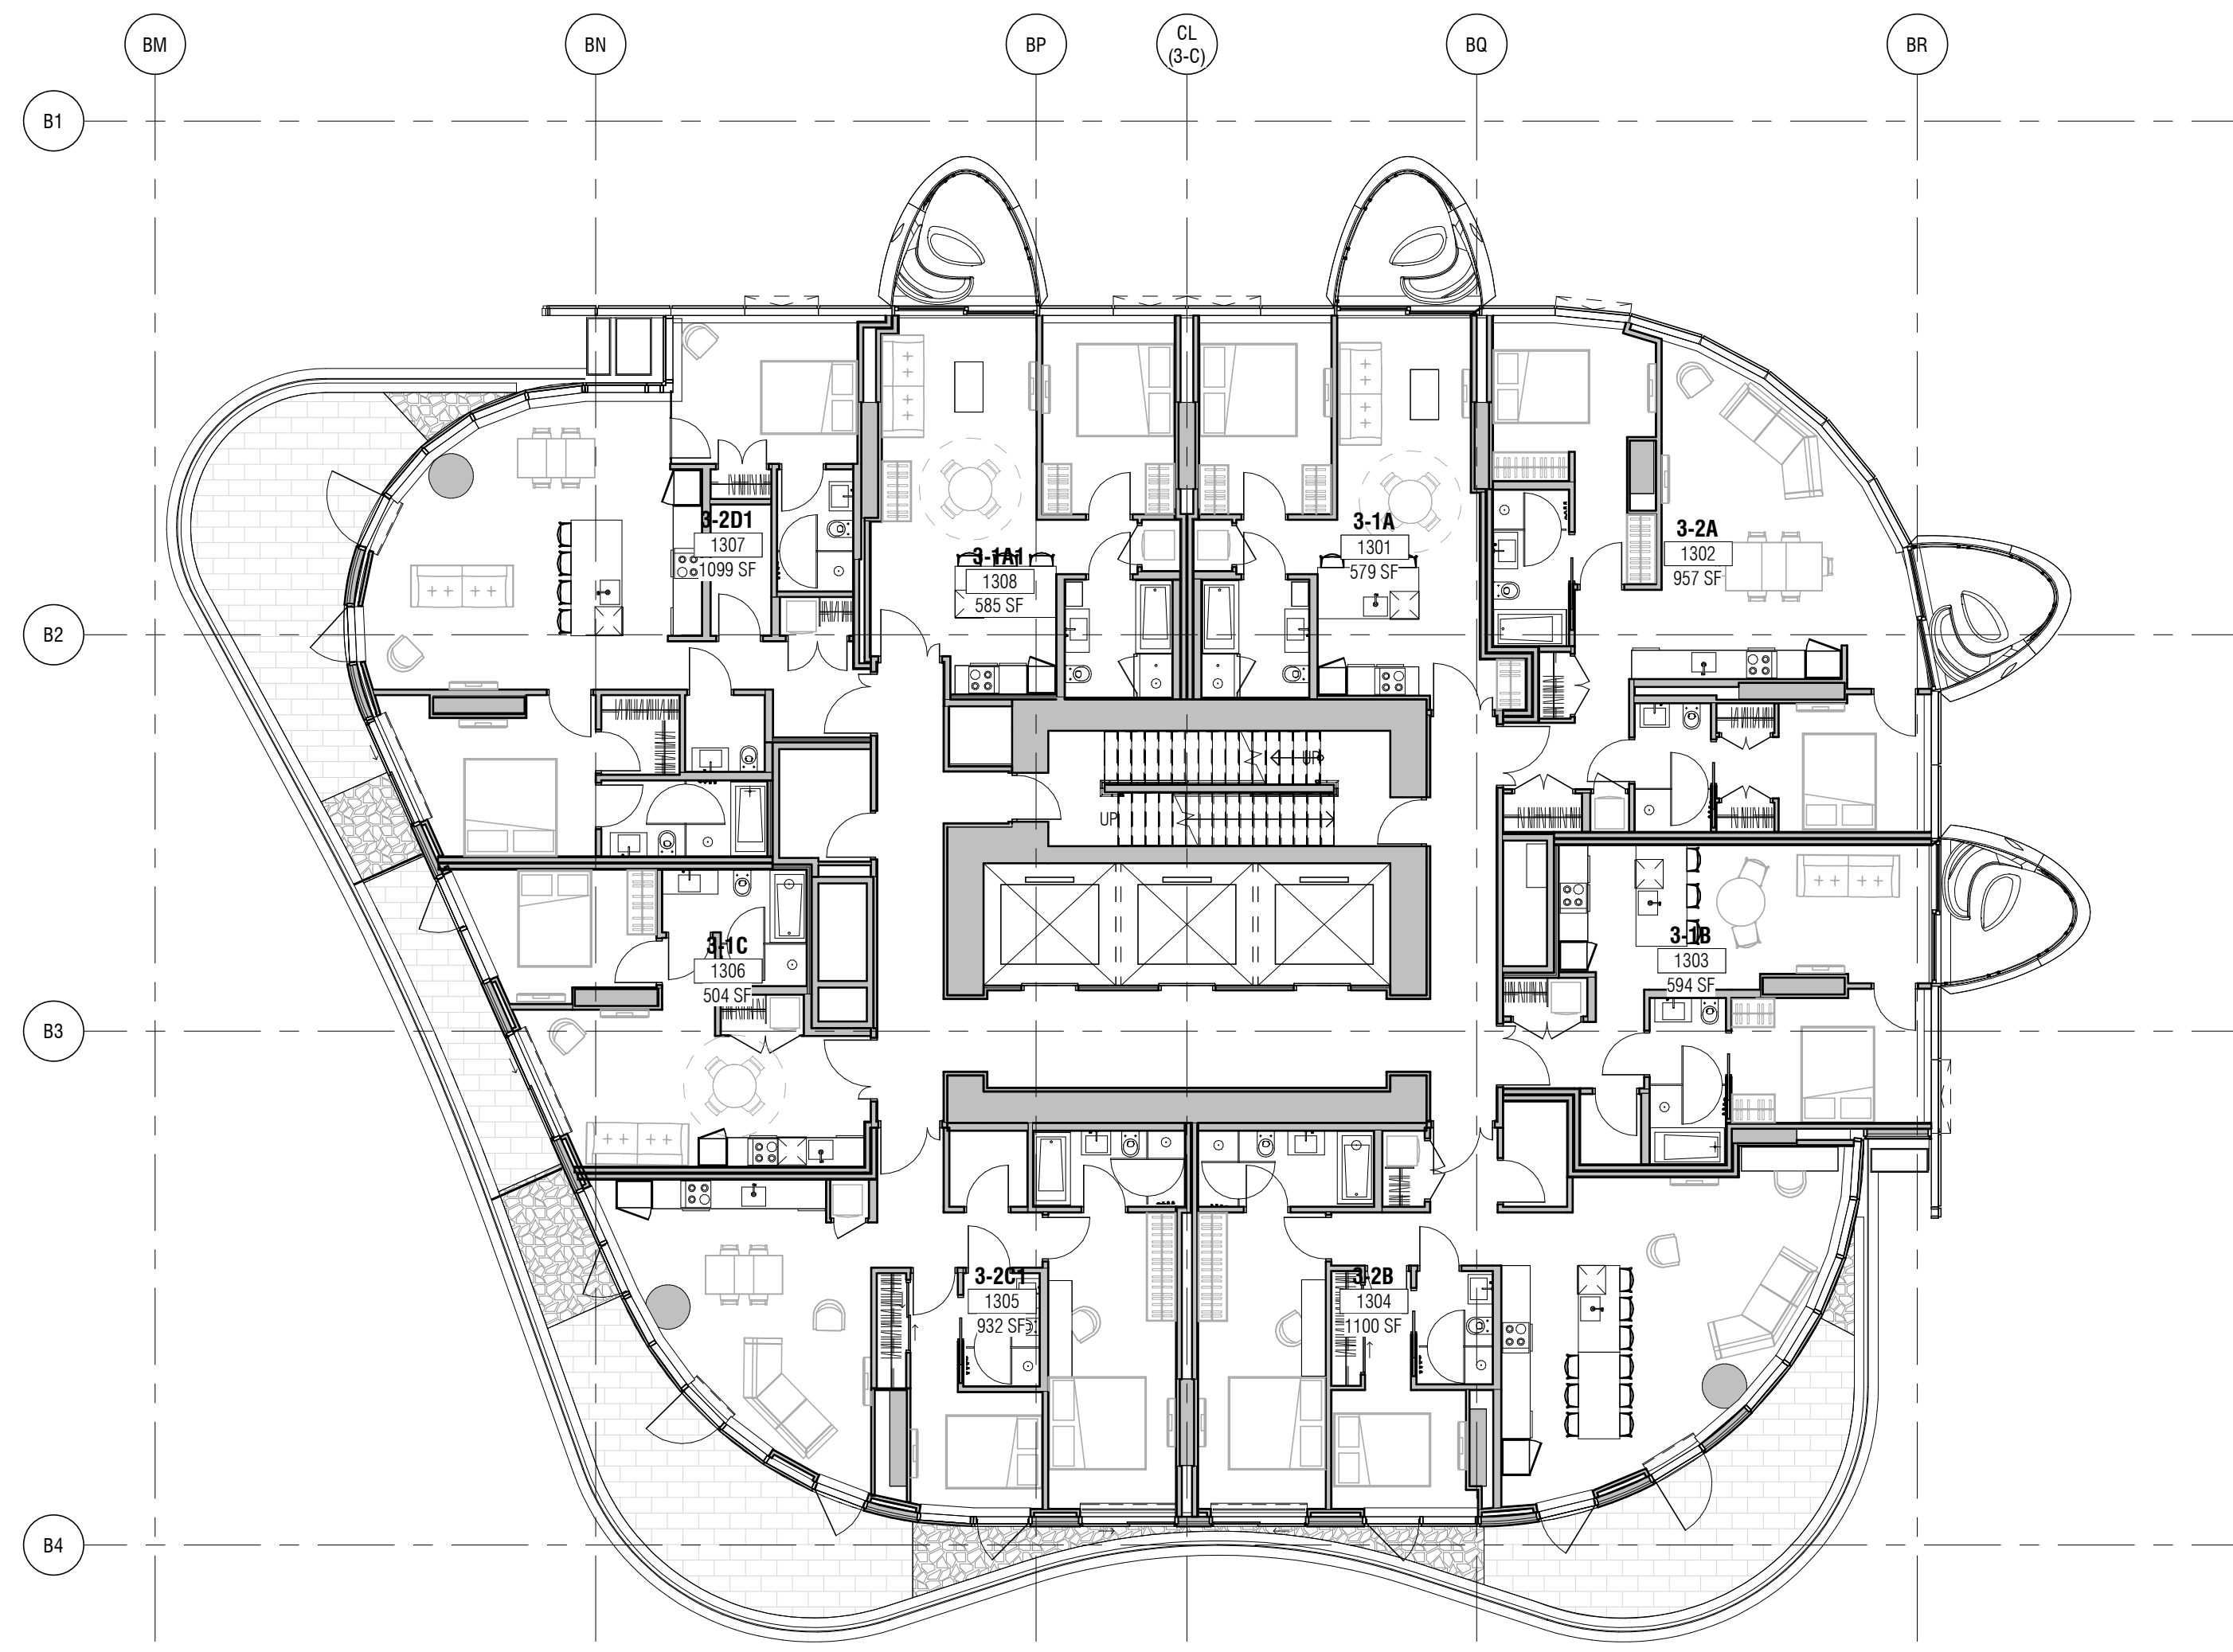

3 B3 - LEVEL 13  
P102 1:125

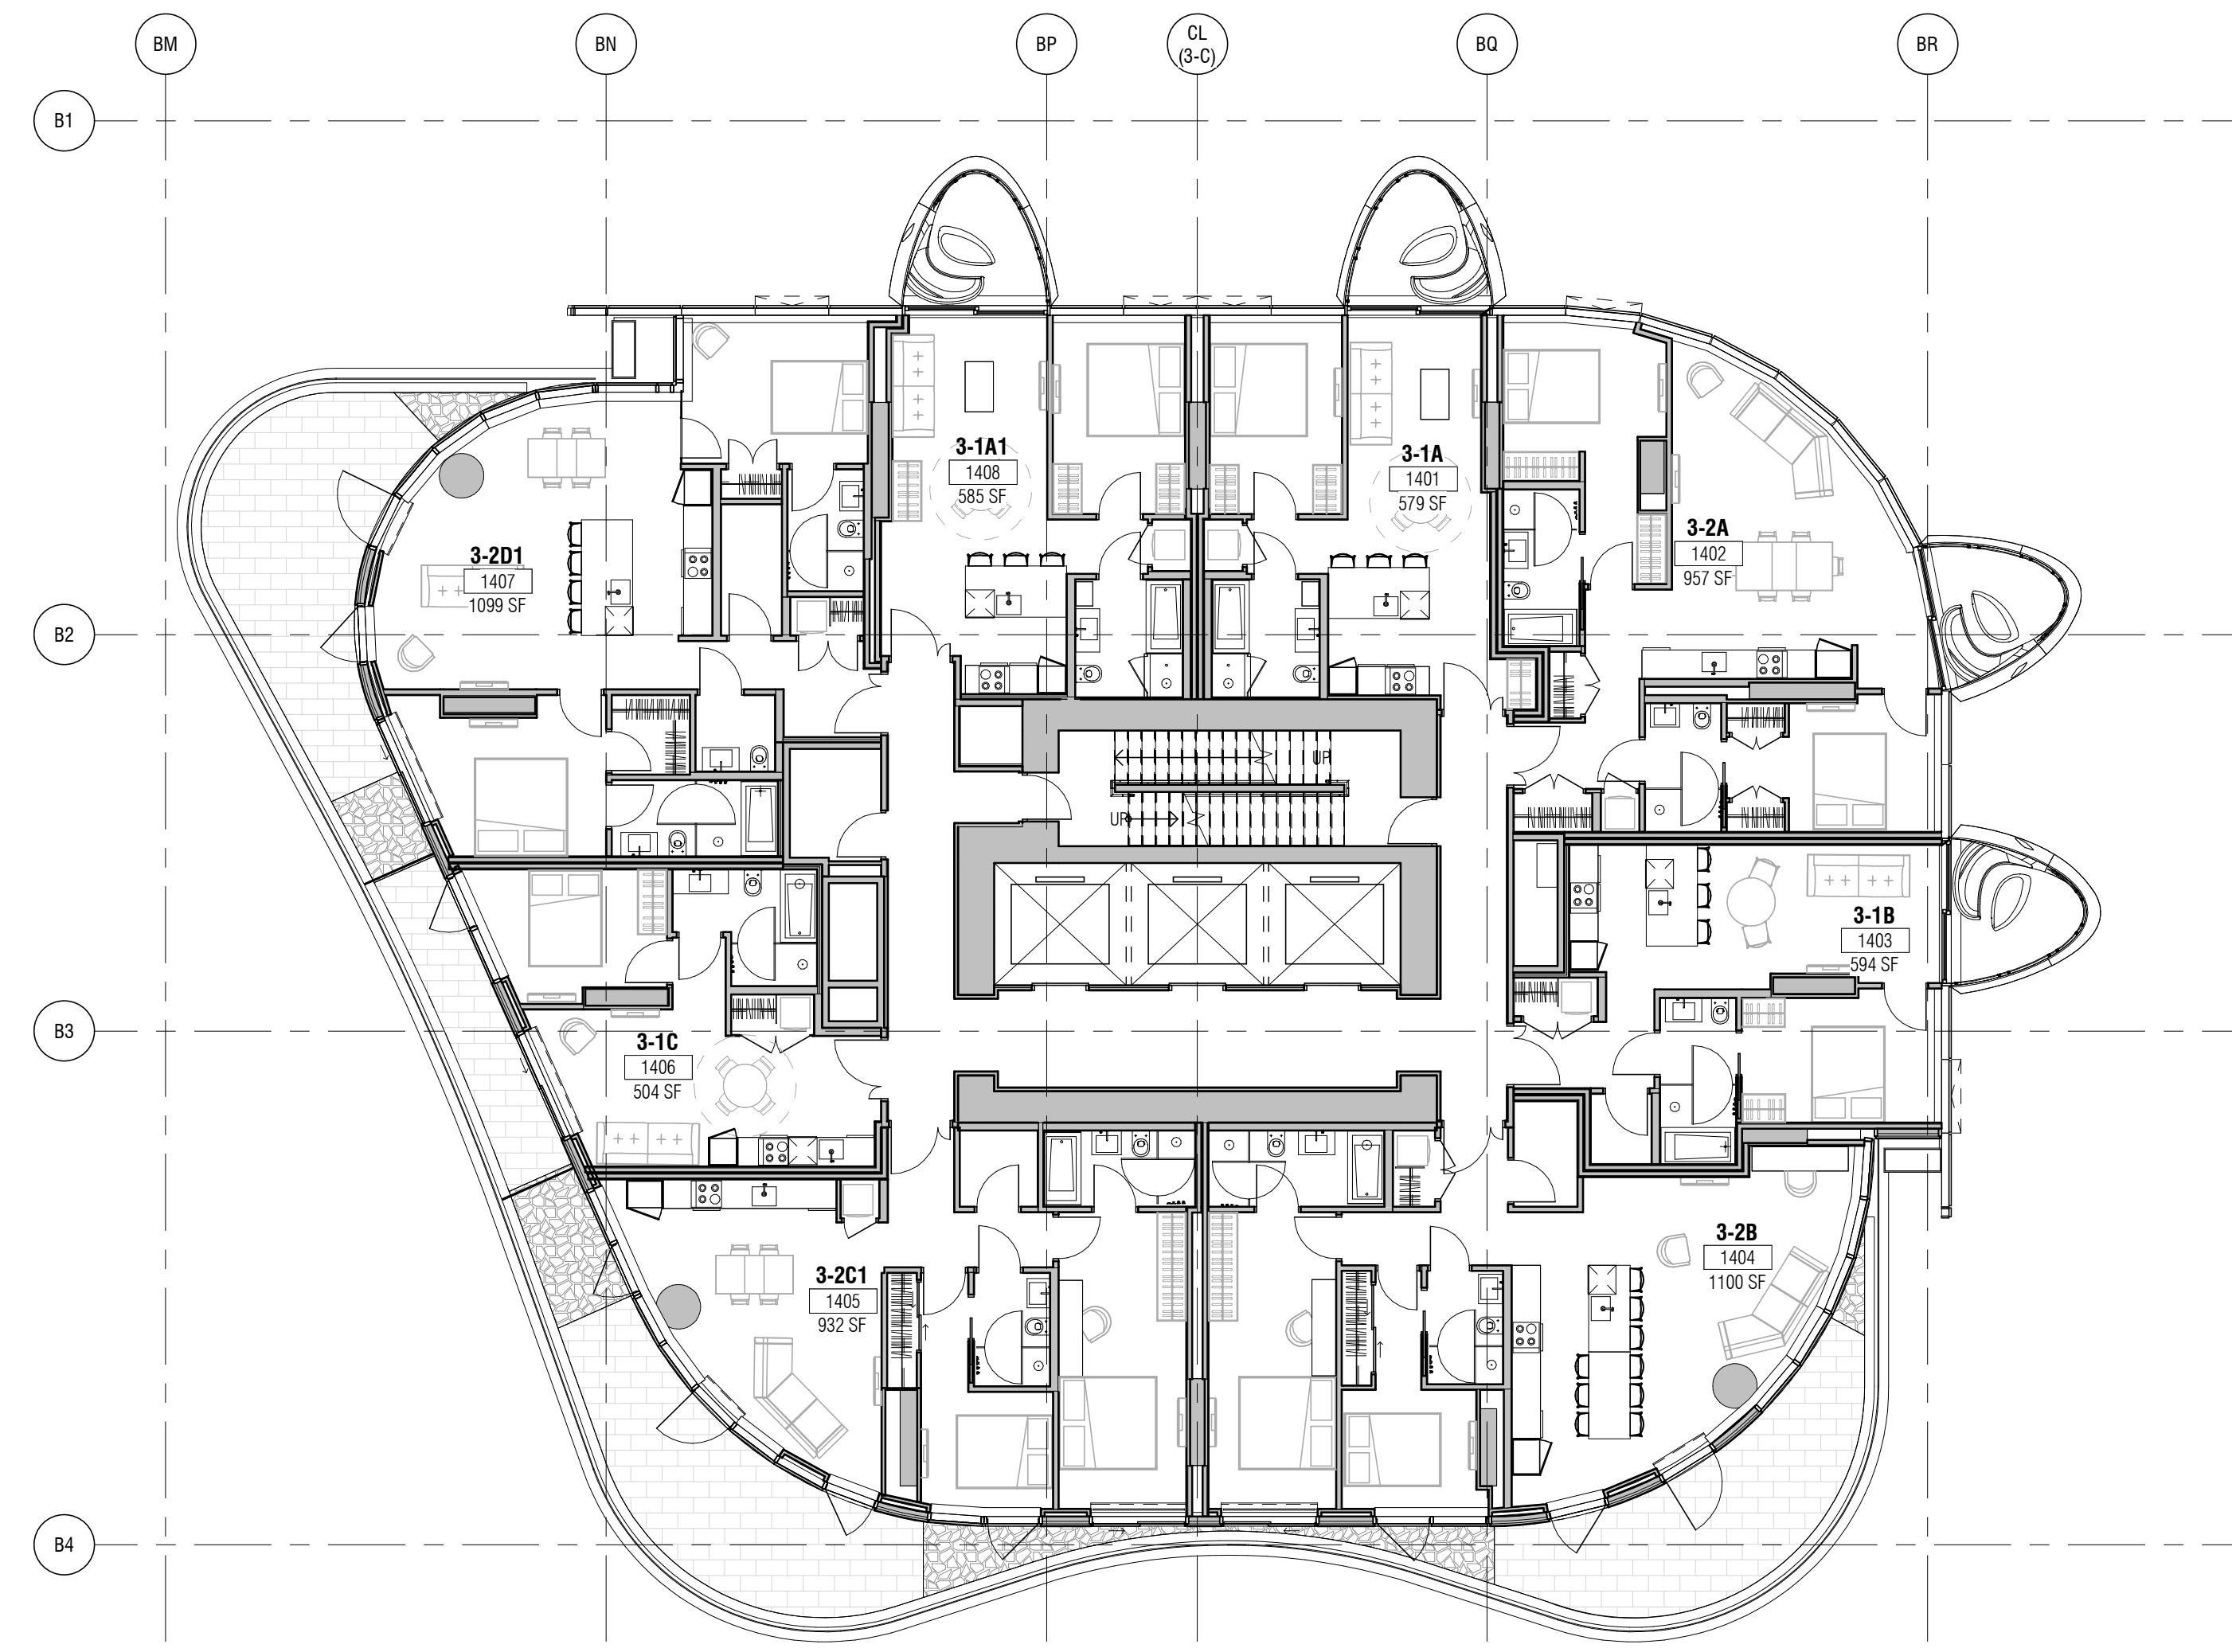

4 B3 - LEVEL 14  
P102 1:125

PROJECT

OAKRIDGE

CLIENT

westbank QuadReal

KEY PLAN

N

**PROGRESS PRINTS**  
11/17/2018 4:24:38 PM

NO.	REVISIONS	DESCRIPTION	DATE
-----	-----------	-------------	------

DRAWING STATUS  
**NOT FOR CONSTRUCTION**

Discrepancies must be reported immediately to the Architect before proceeding. Only figured dimensions are to be used. Contractors must check all dimensions on site. This drawing is protected by copyright.

ALL DIMENSIONS ARE SHOWN IN METRIC.

**Diamond Schmitt Architects**  
384 Adelaide Street West, Suite 100, Toronto, Canada M5V 1R7  
Tel: 416 862 8800 Fax: 416 862 5508 info@dsai.ca www.dsai.ca

SEAL

NORTH ARROW

N

DRAWING TITLE  
**B3 LEVEL 11-14 FLOOR PLAN**


DRAWN	AAB	CHECKED	WL
SCALE	1:125	DATE	08/02/18

GRAPHIC SCALE


PROJECT NO. **1838**

BUILDING **3** PHASE **1N**


DRAWING NO. **P102**

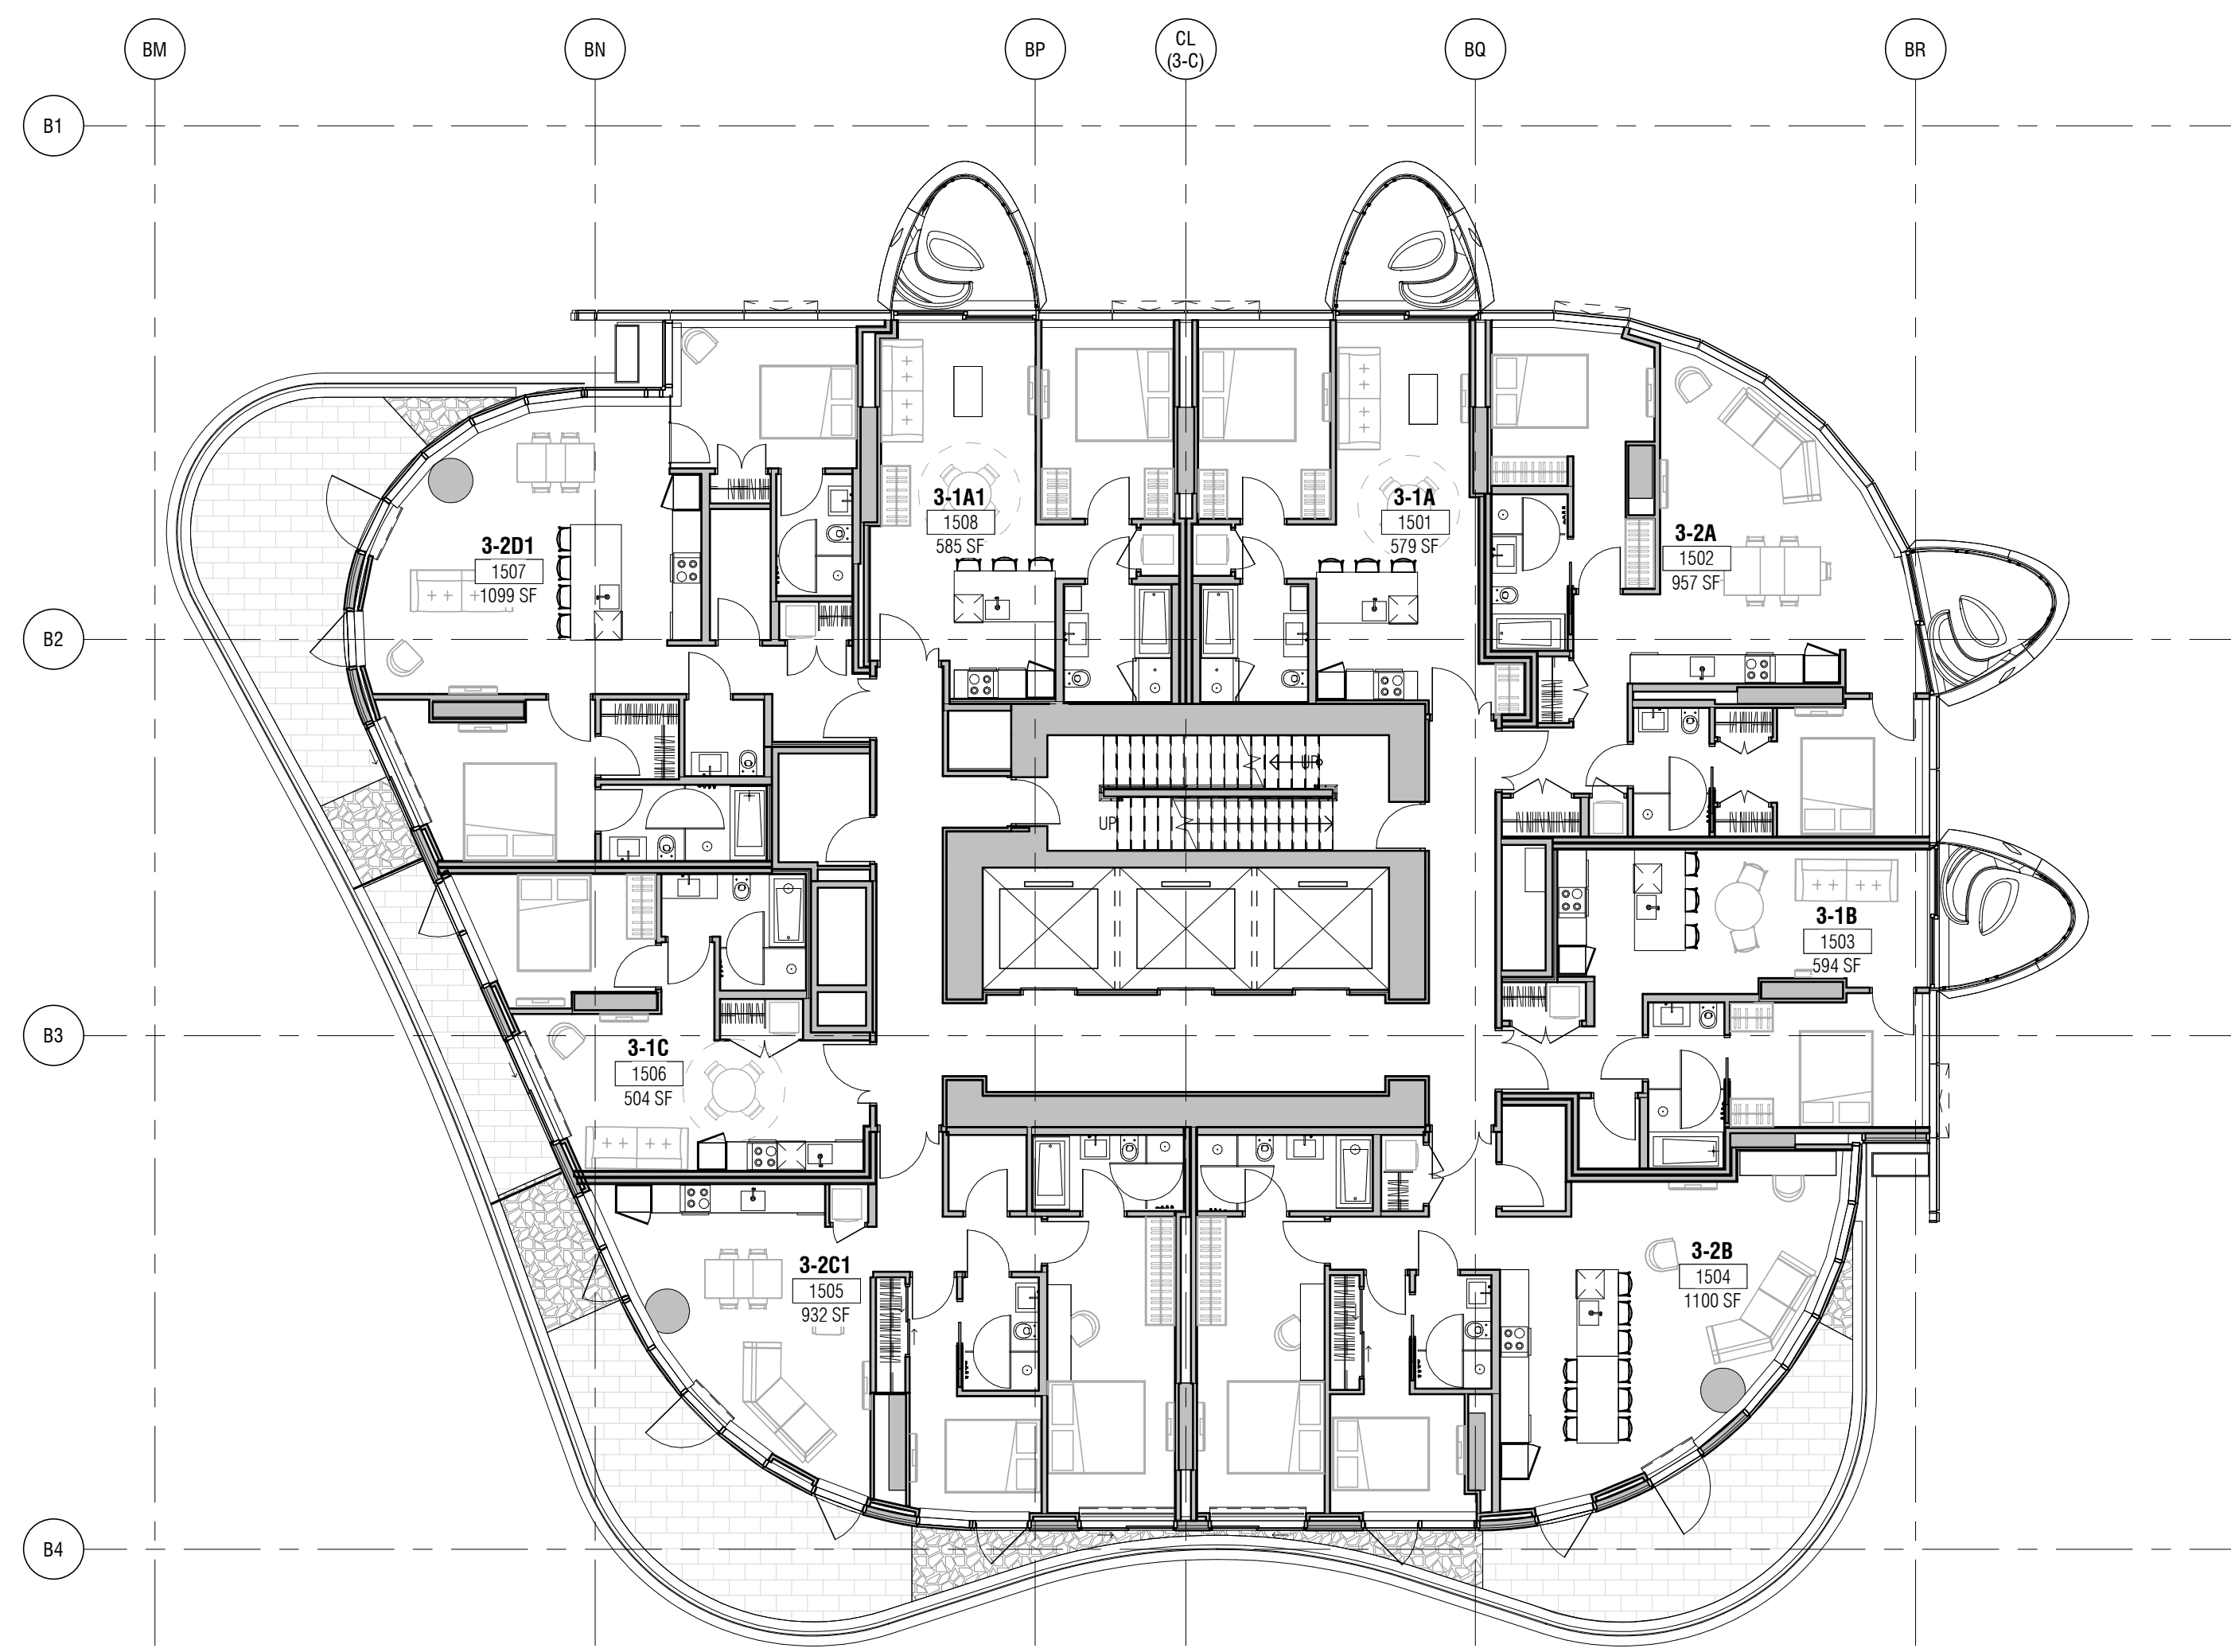


1 B3 - LEVEL 15  
P103 1:125

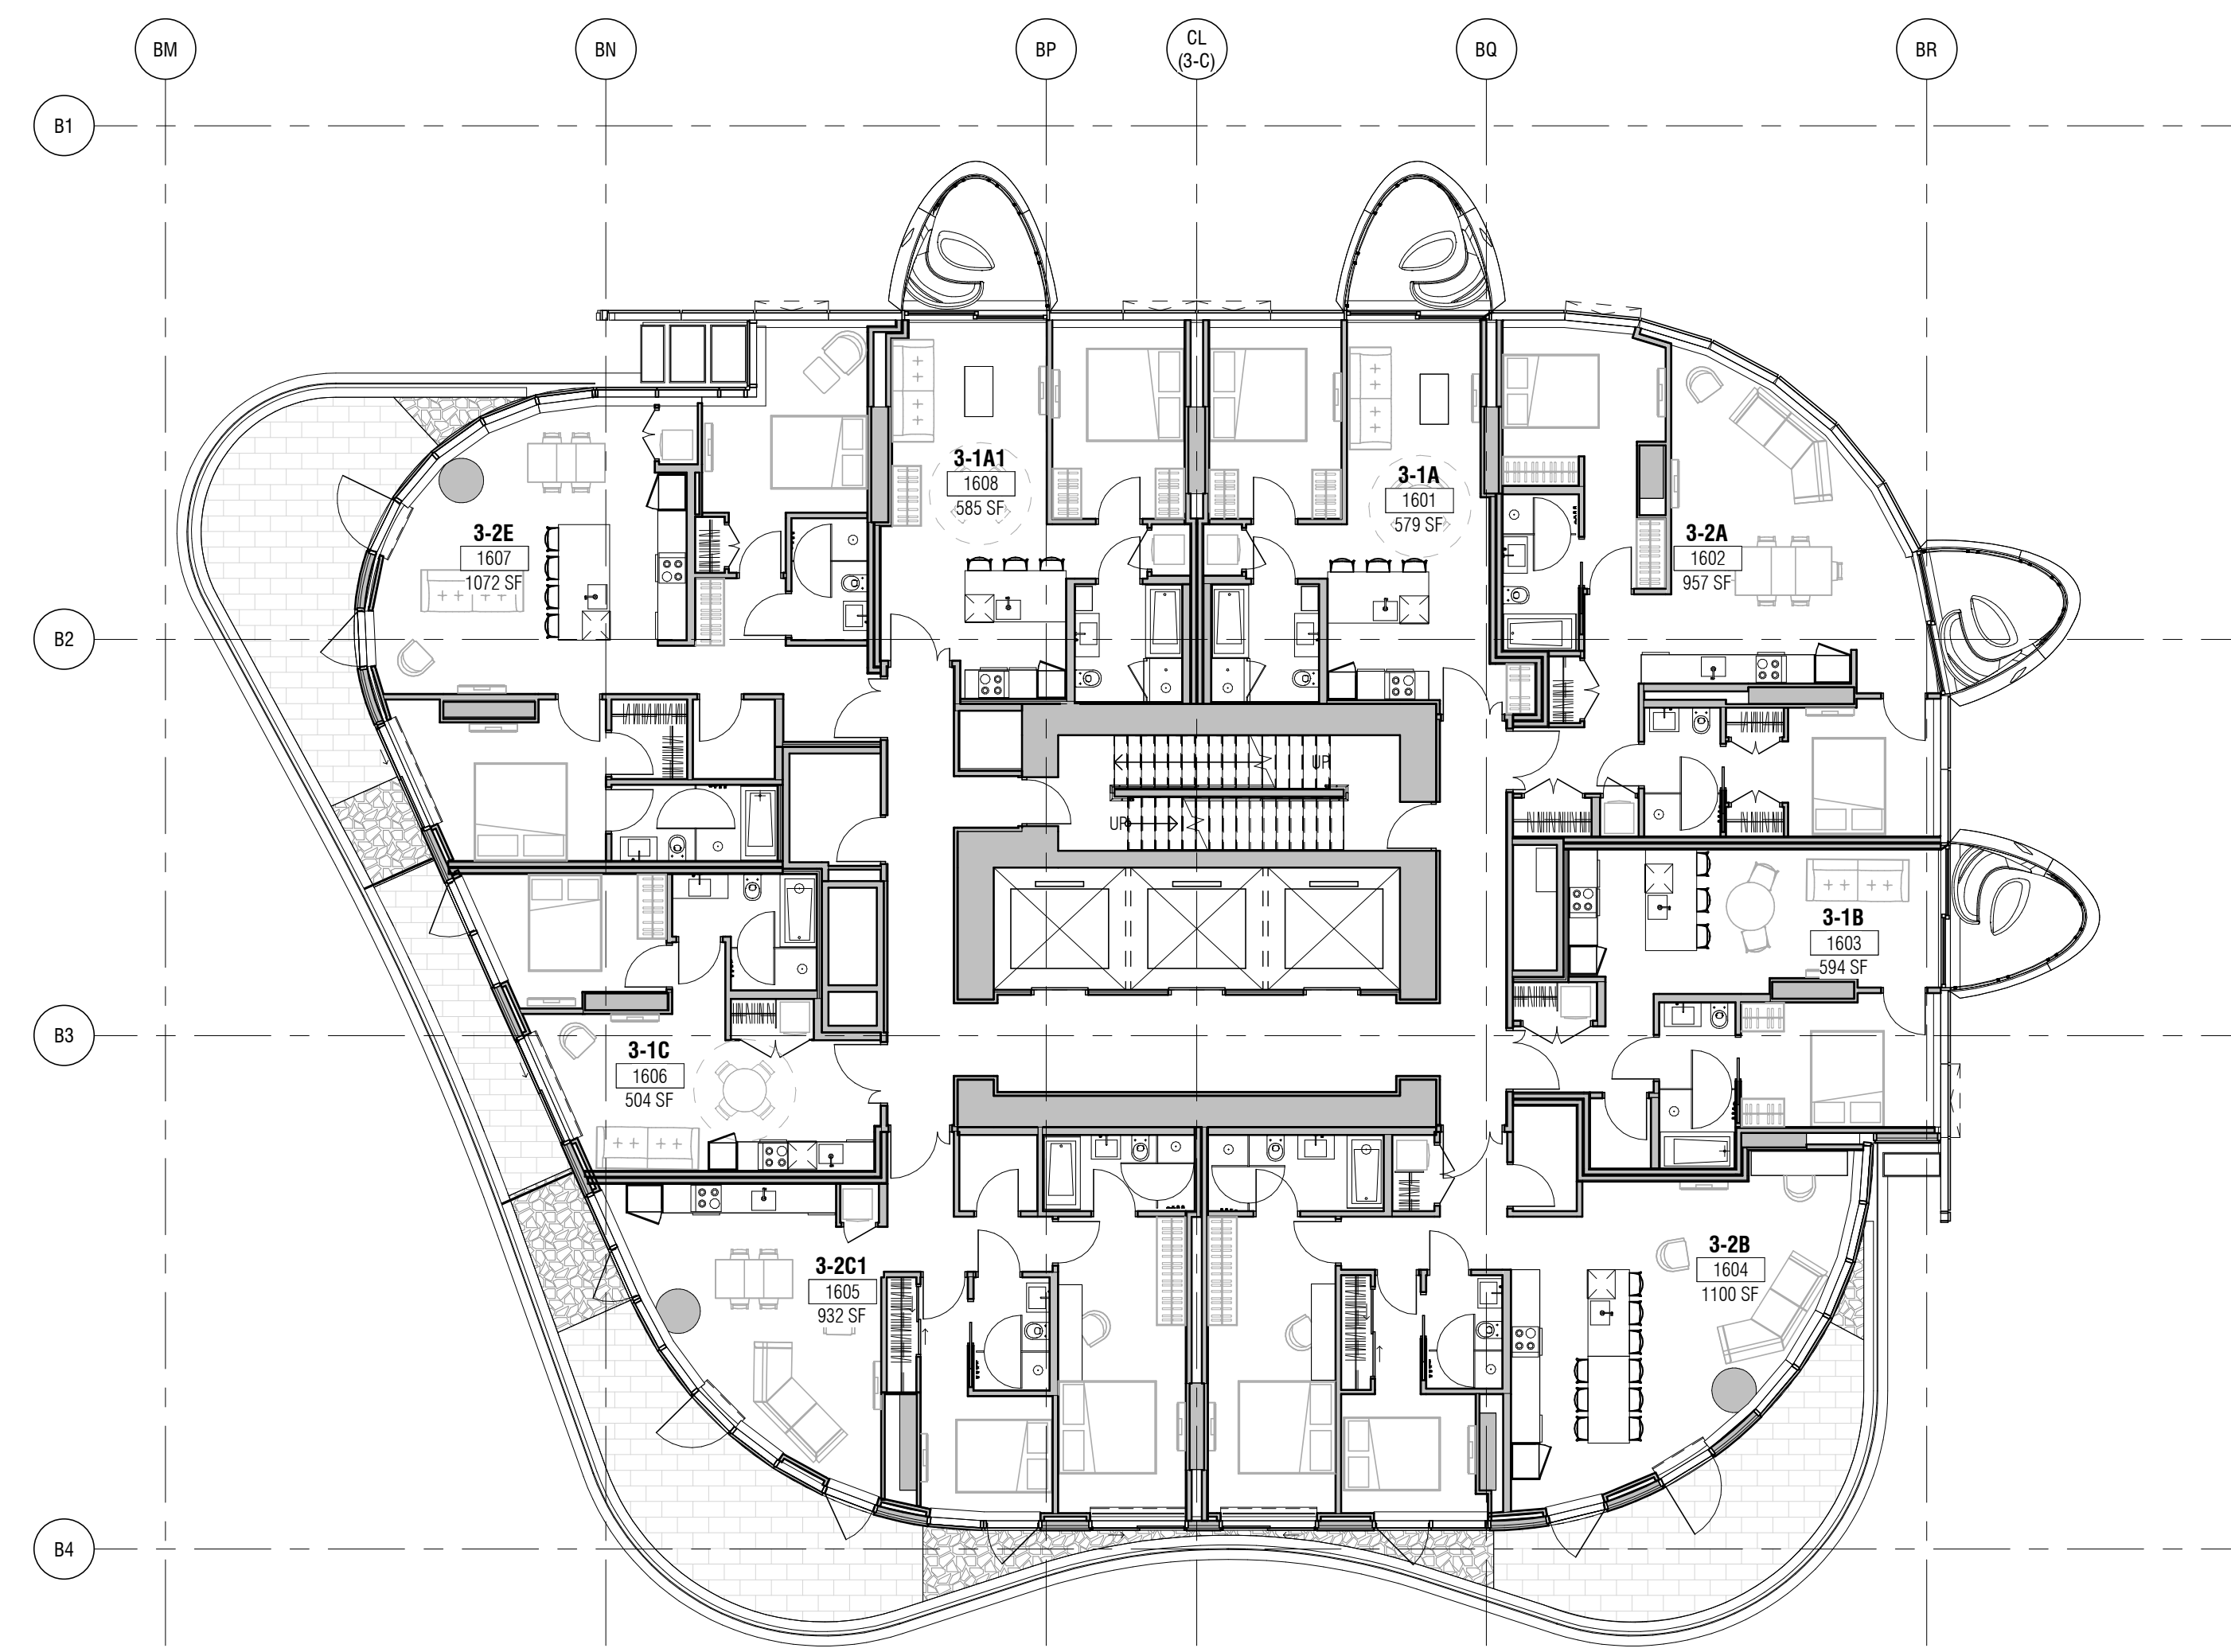

2 B3 - LEVEL 16  
P103 1:125

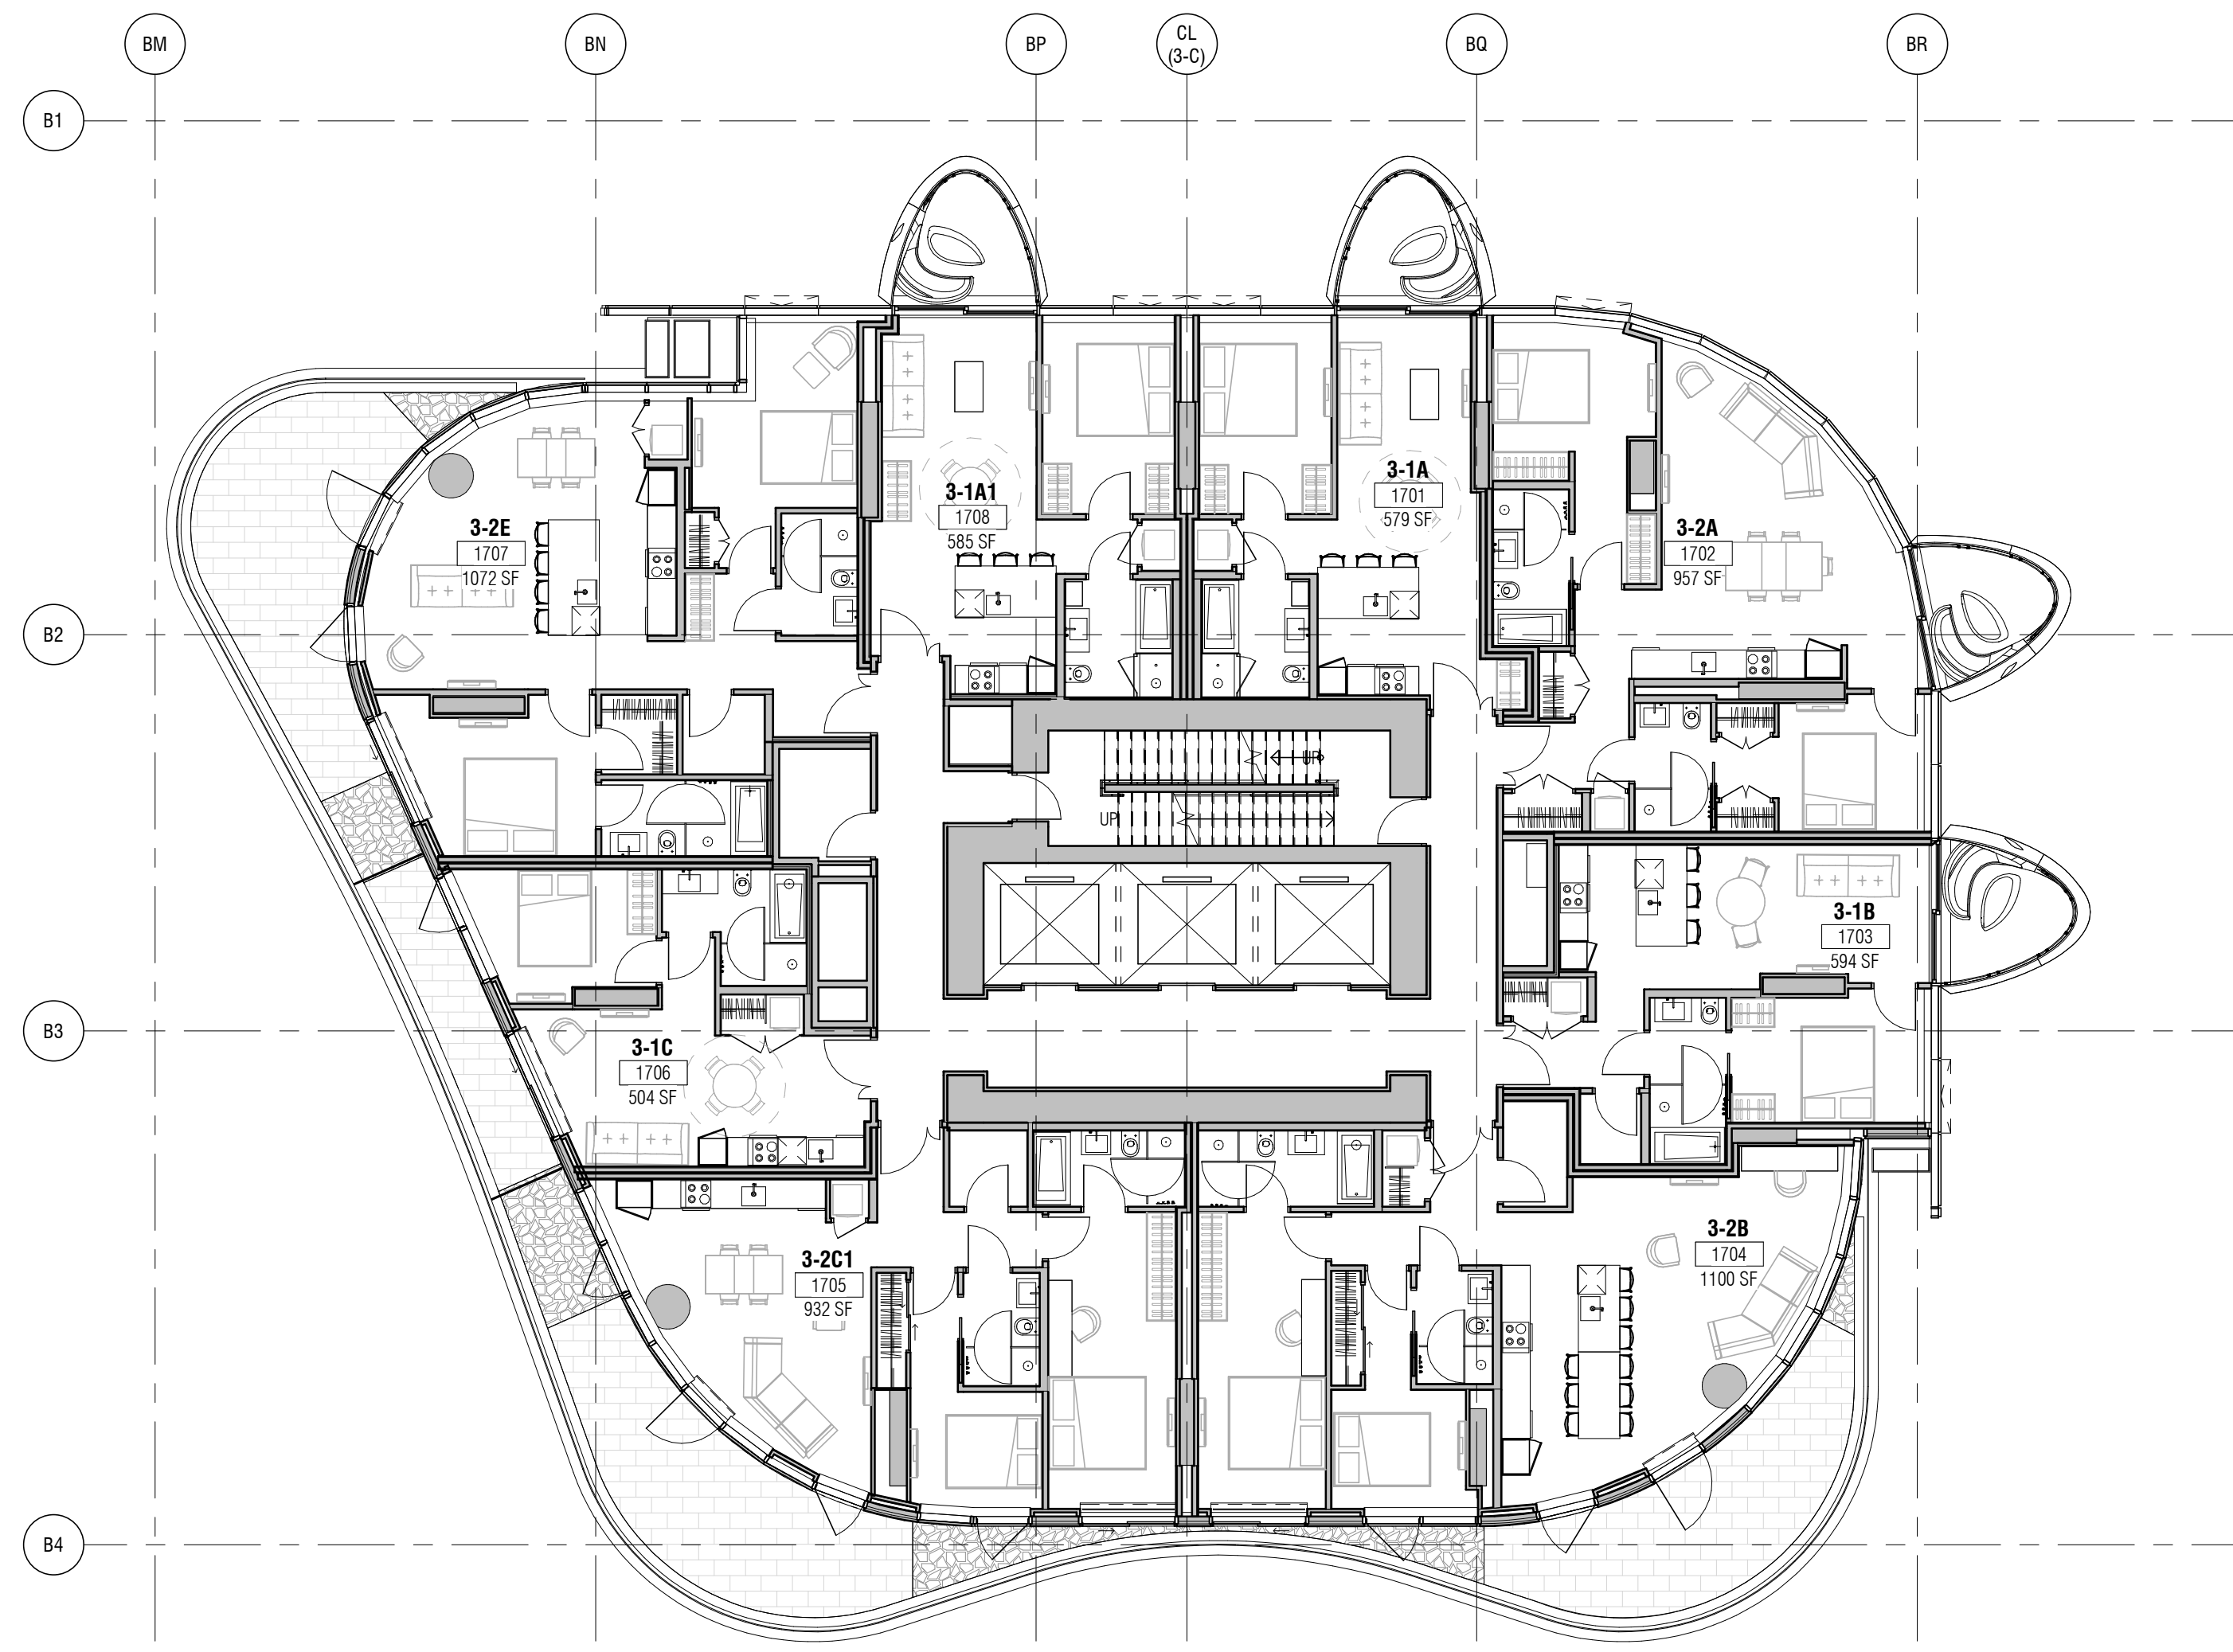

3 B3 - LEVEL 17  
P103 1:125

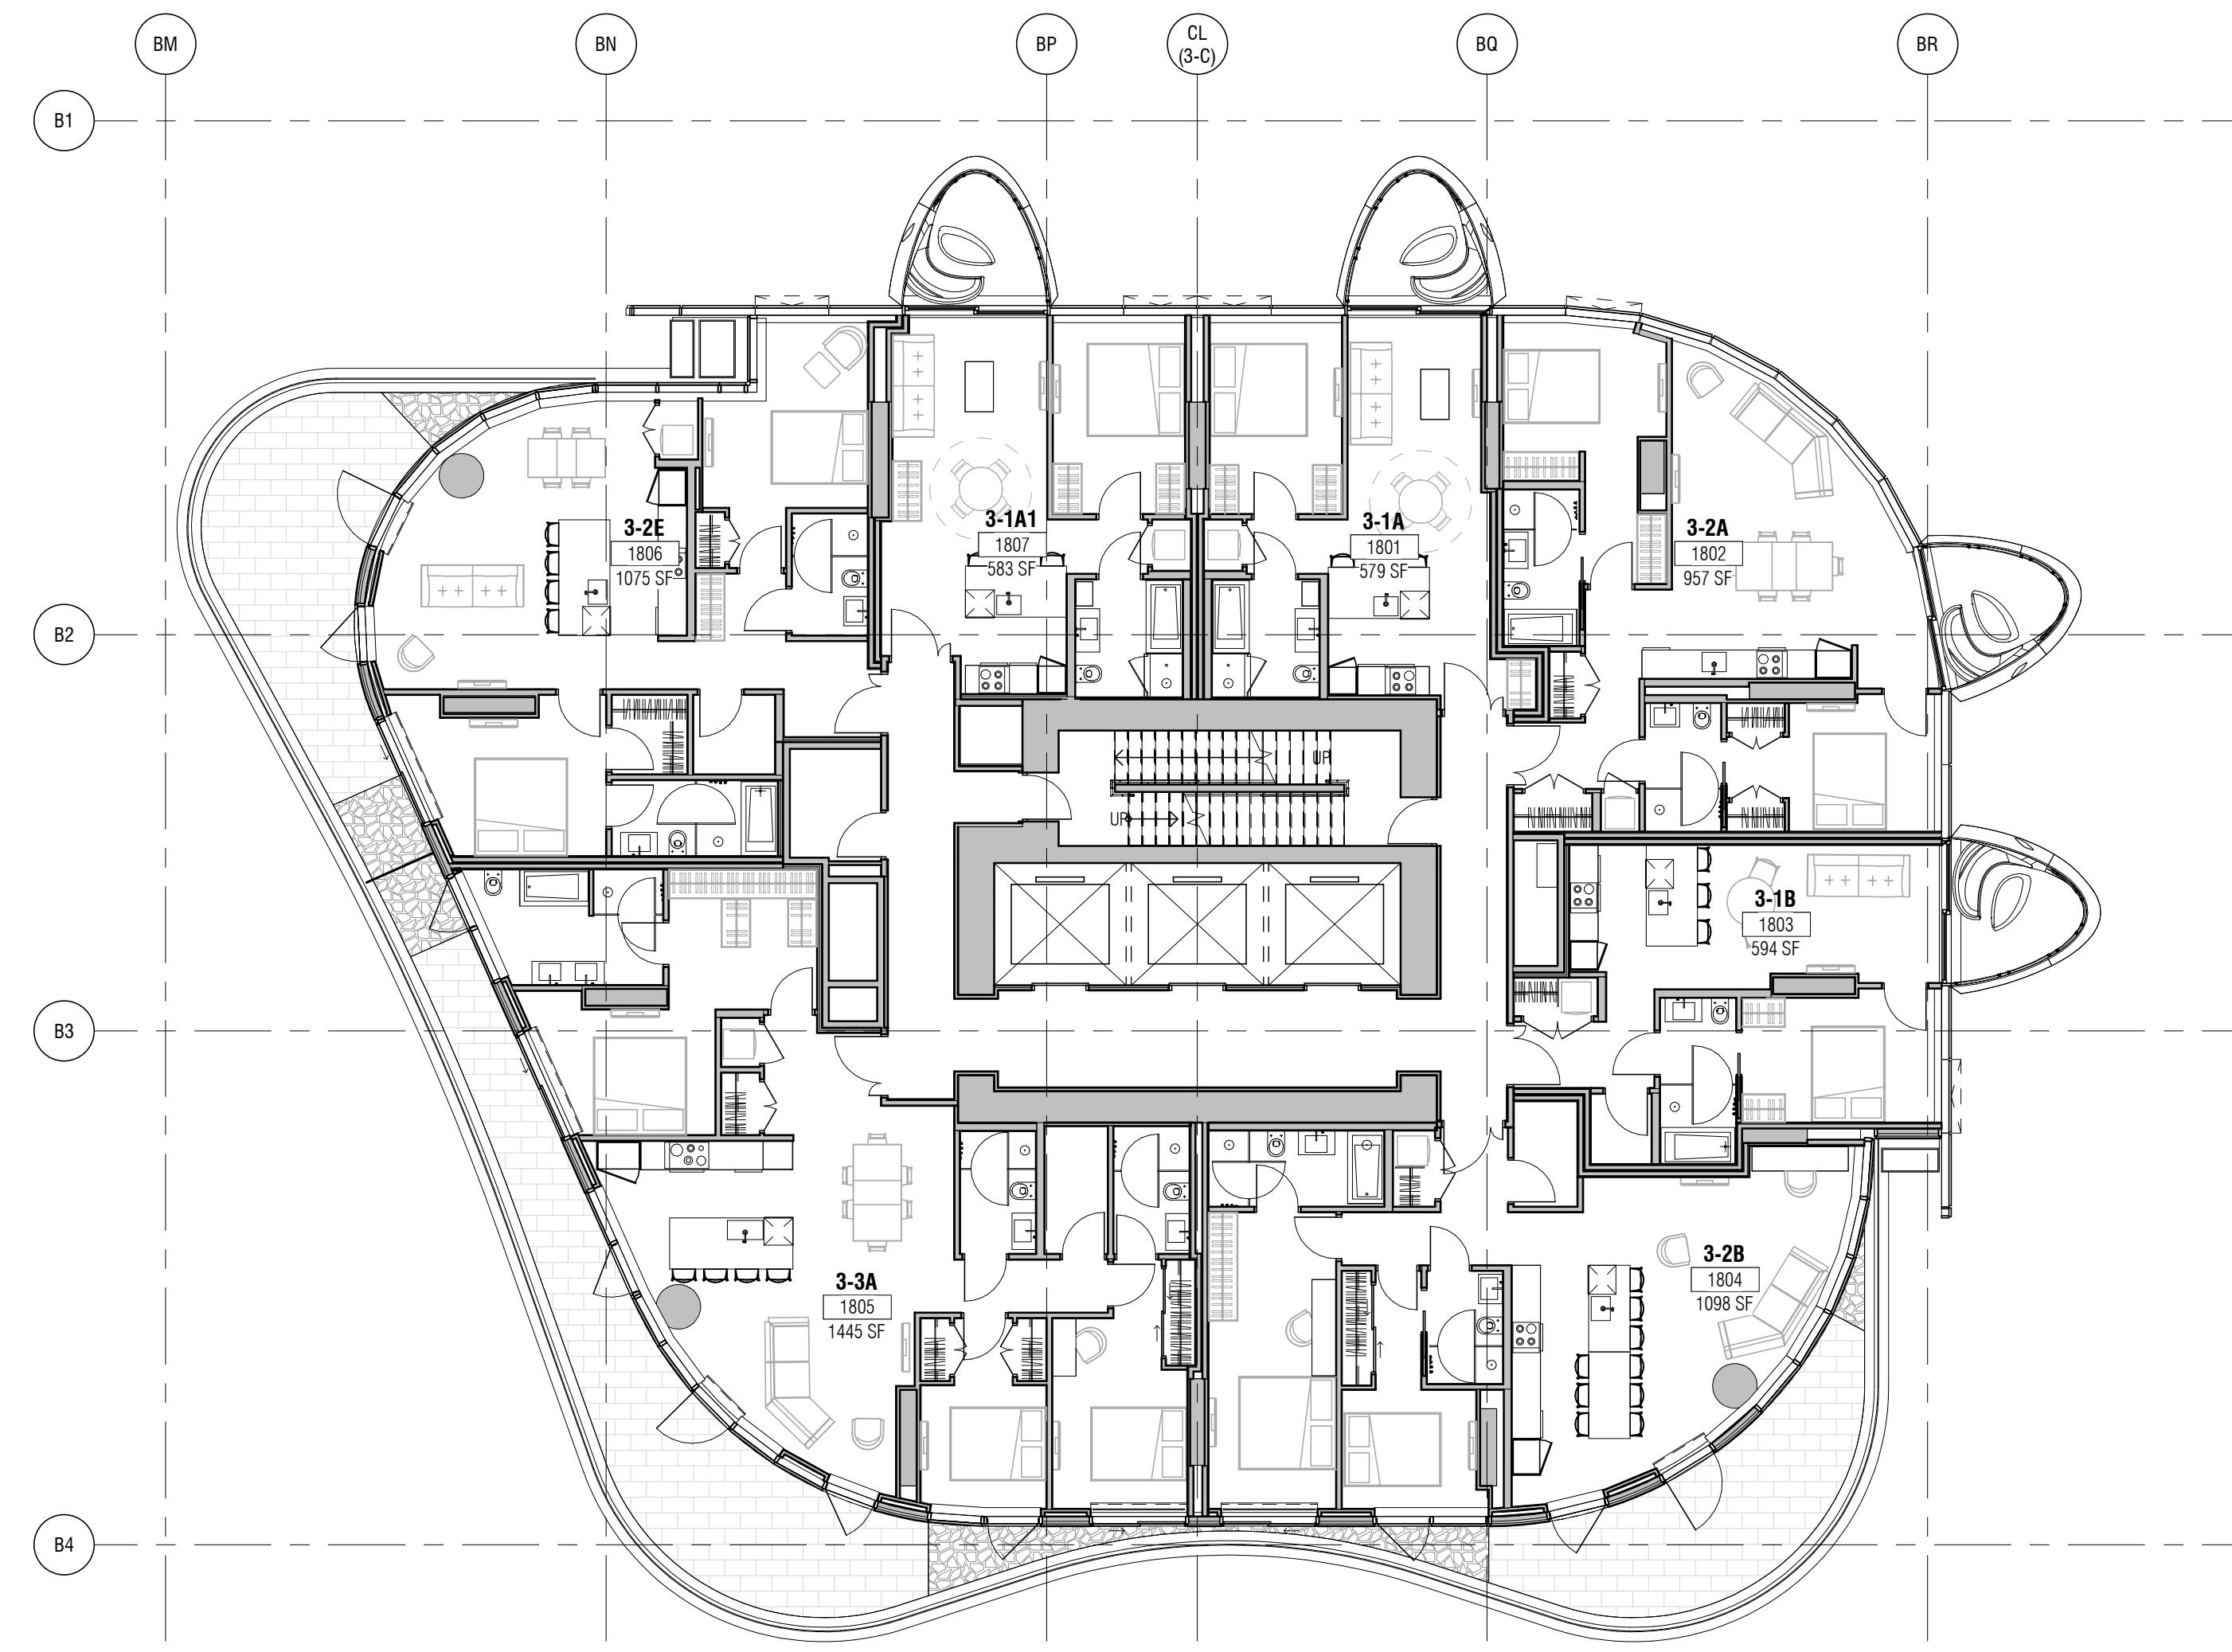

4 B3 - LEVEL 18  
P103 1:125

PROJECT

OAKRIDGE

CLIENT  
westbank QuadReal

KEY PLAN

N

**PROGRESS PRINTS**  
11/17/2018 4:24:52 PM

NO.	DESCRIPTION	DATE

DRAWING STATUS  
**NOT FOR CONSTRUCTION**

Discrepancies must be reported immediately to the Architect before proceeding. Only figured dimensions are to be used. Contractors must check all dimensions on site. This drawing is protected by copyright.

ALL DIMENSIONS ARE SHOWN IN METRIC.

**Diamond Schmitt Architects**  
384 Adelaide Street West, Suite 100, Toronto, Canada M5V 1R7  
Tel: 416 862 8800 Fax: 416 862 5508 info@dsai.ca www.dsai.ca

SEAL

NORTH ARROW





DRAWING TITLE  
**B3 LEVEL 15-18 FLOOR PLAN**

DRAWN	AAB	CHECKED	WL
SCALE	1:125	DATE	08/02/18

PROJECT NO. **1838**

BUILDING **3** PHASE **1N**

DRAWING AUTHOR **AD** DRAWING NO. **P103** REV NO.

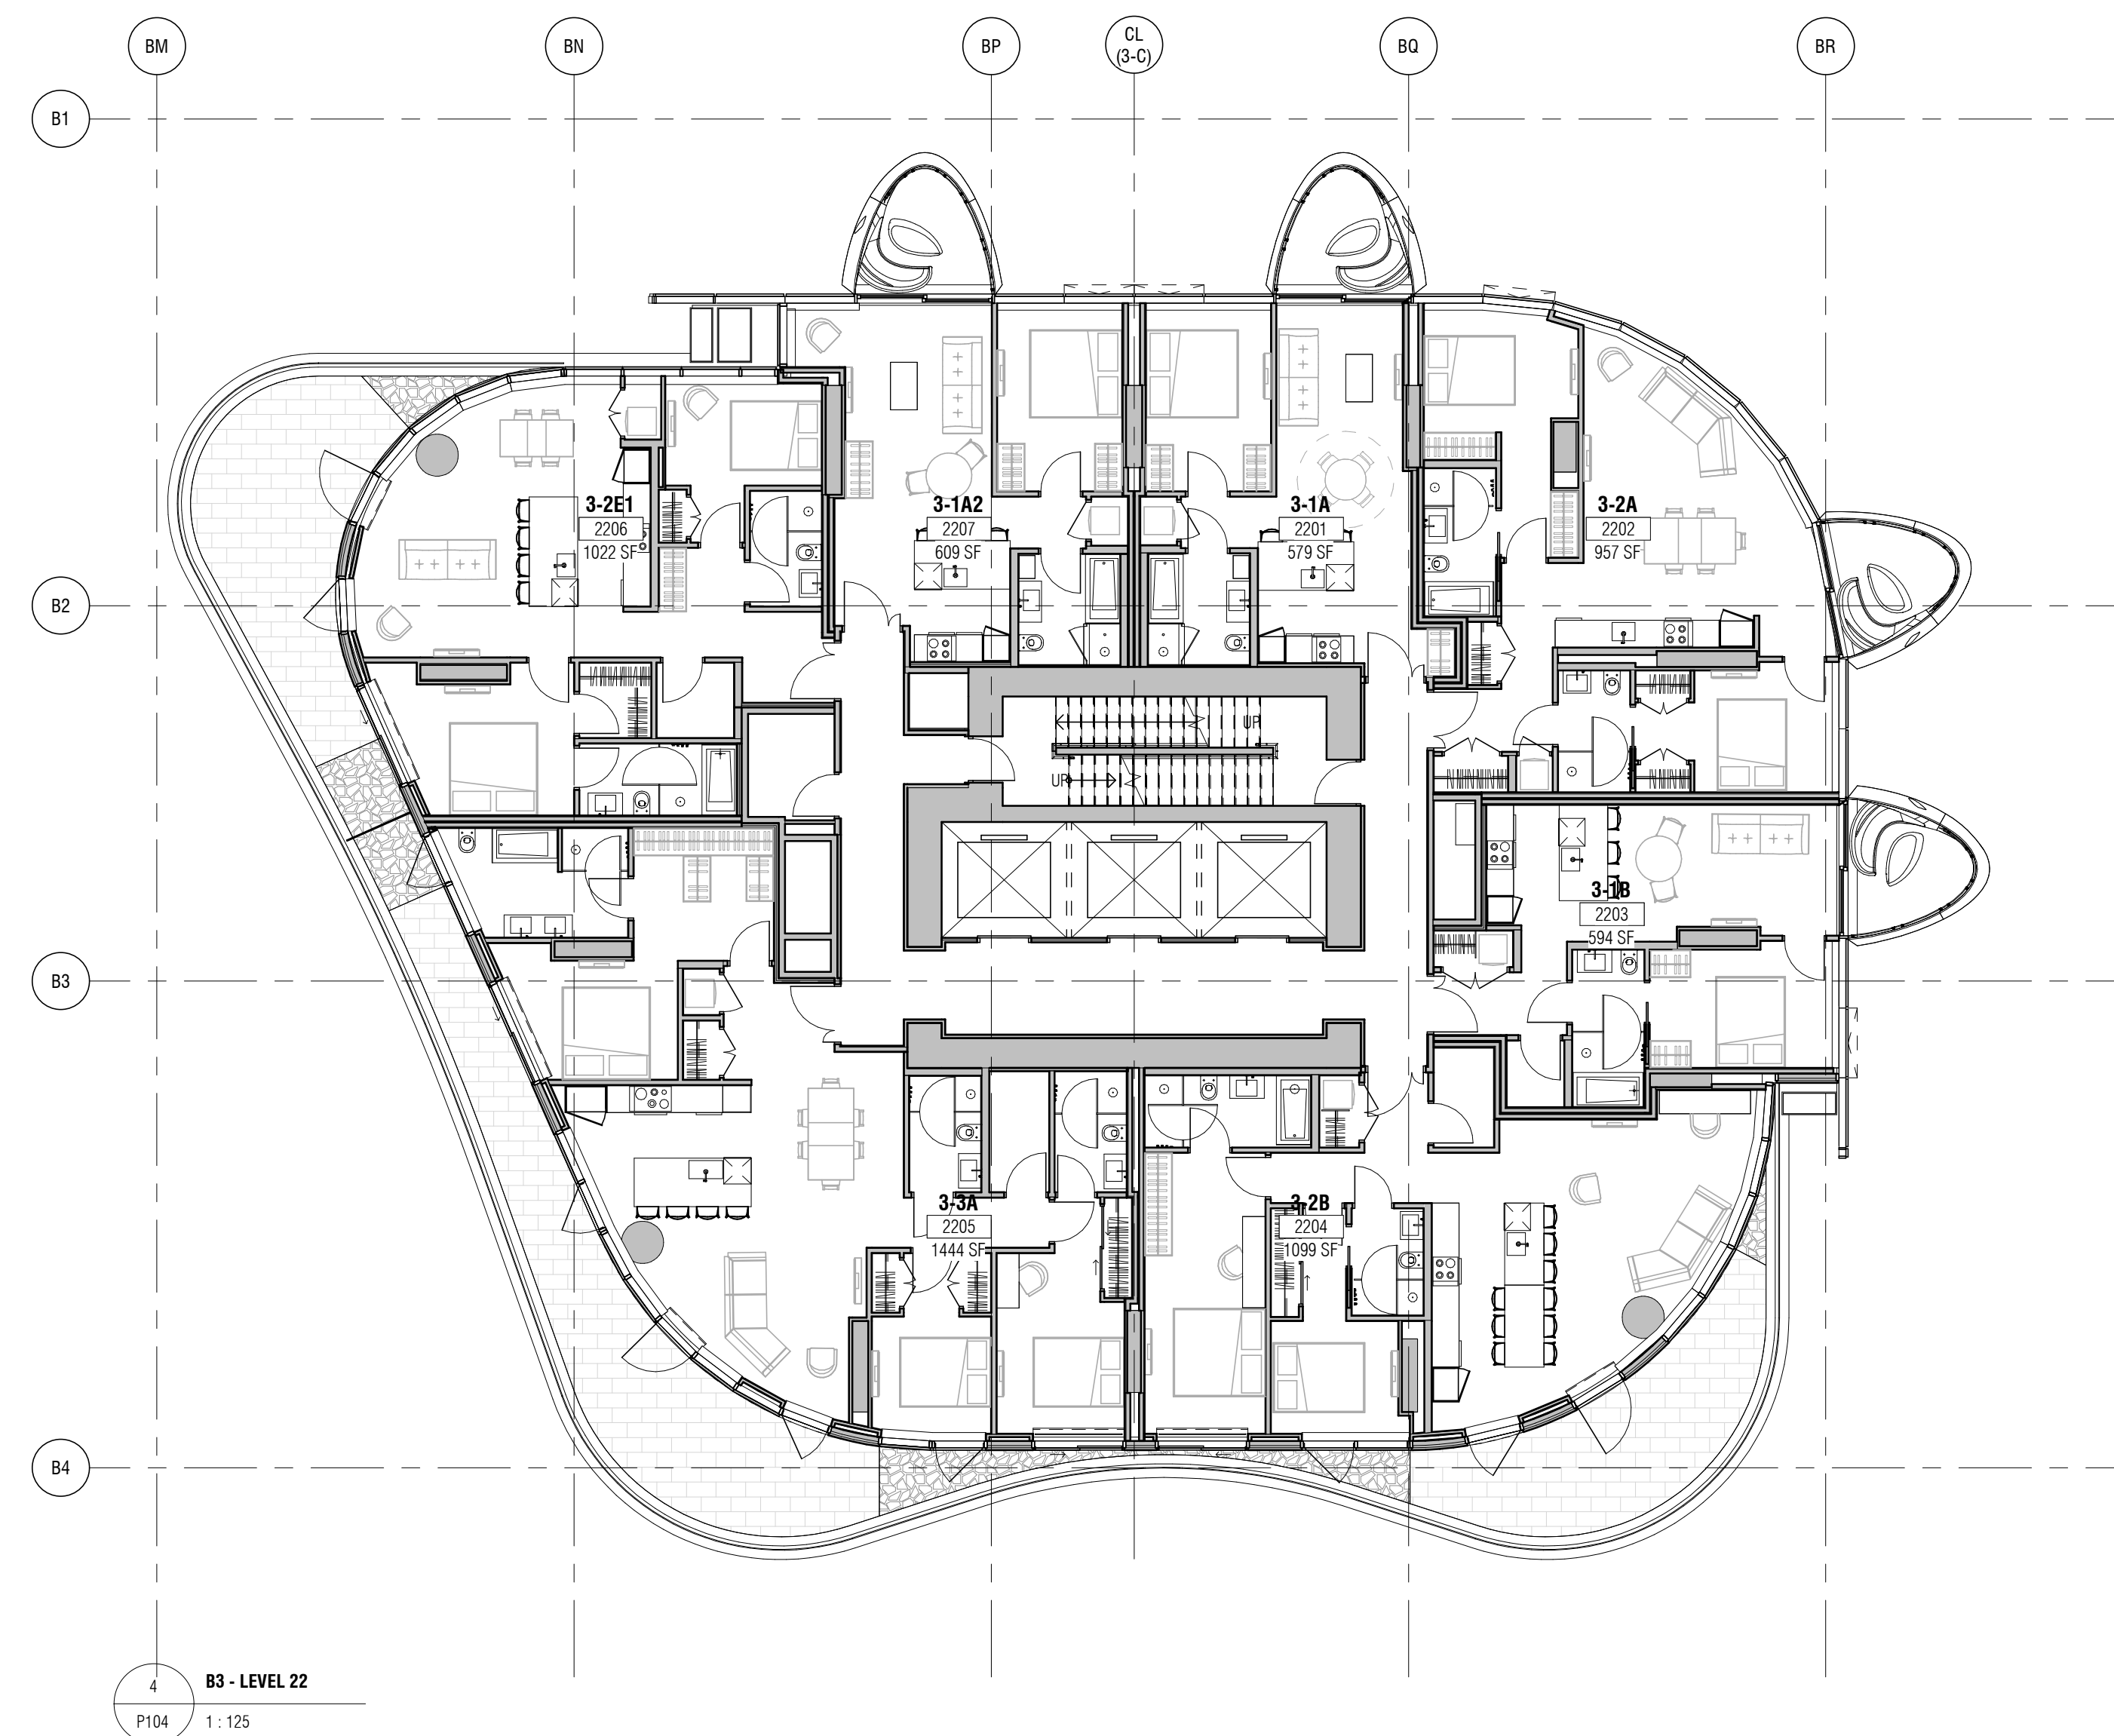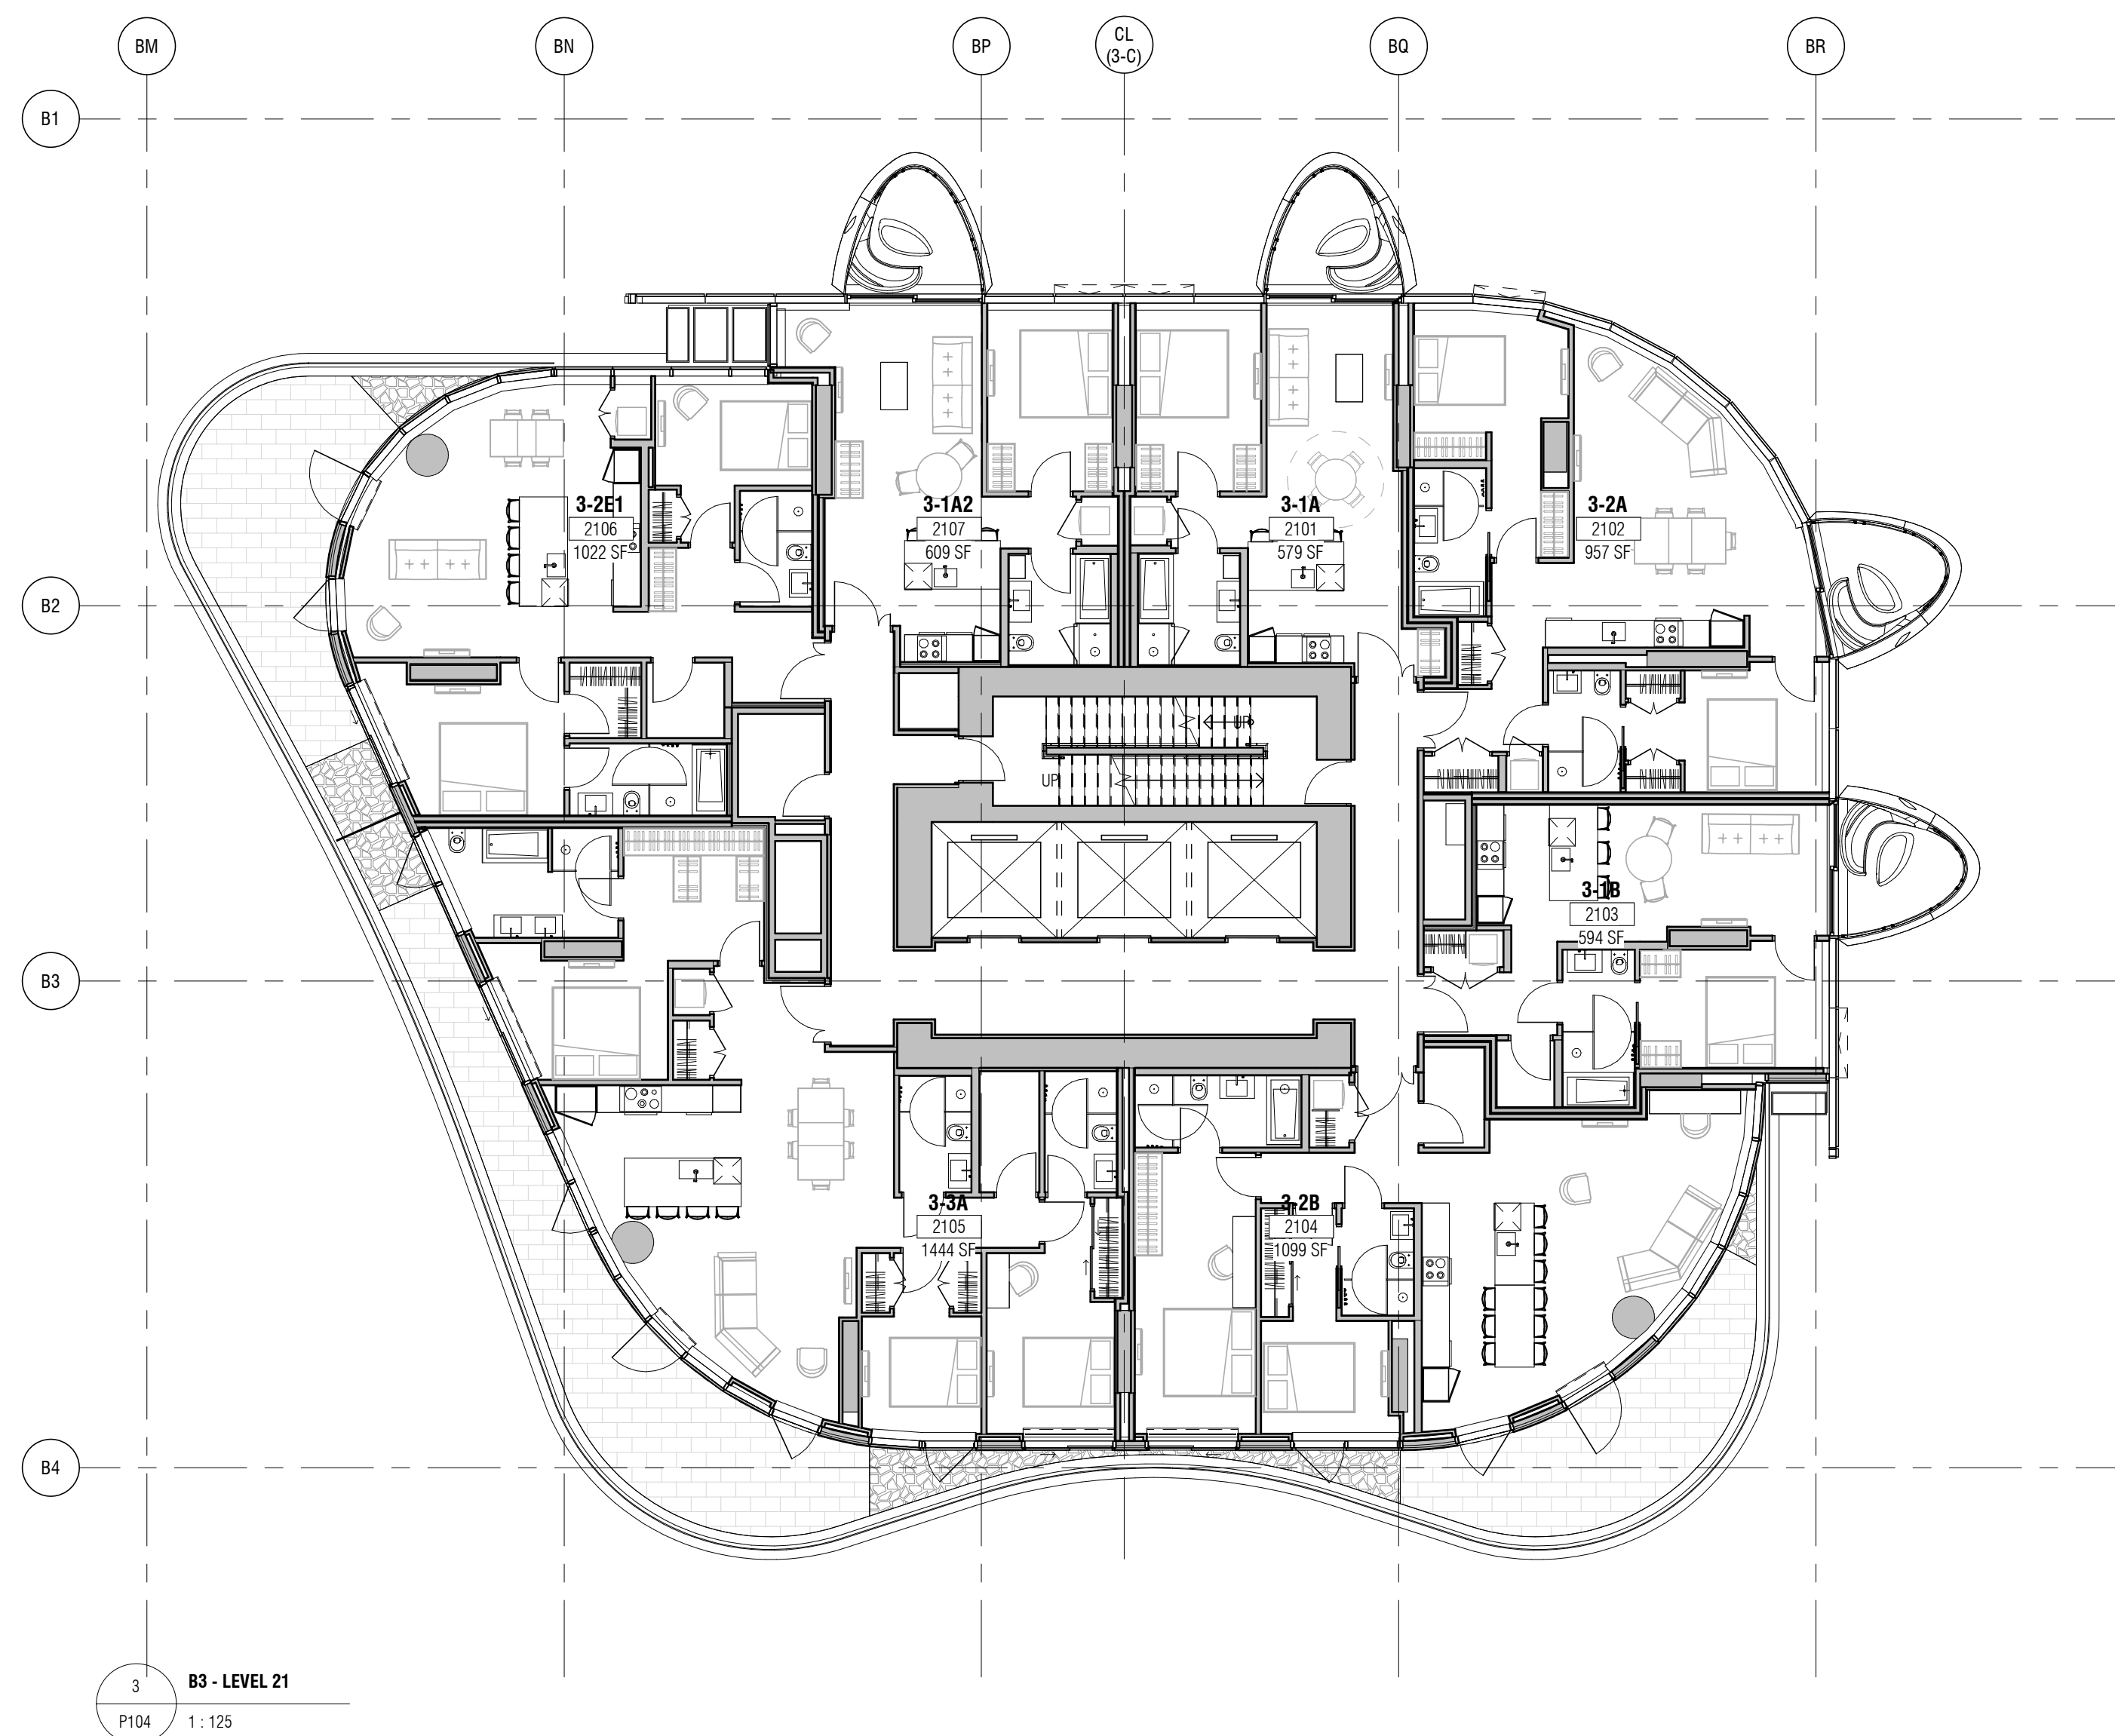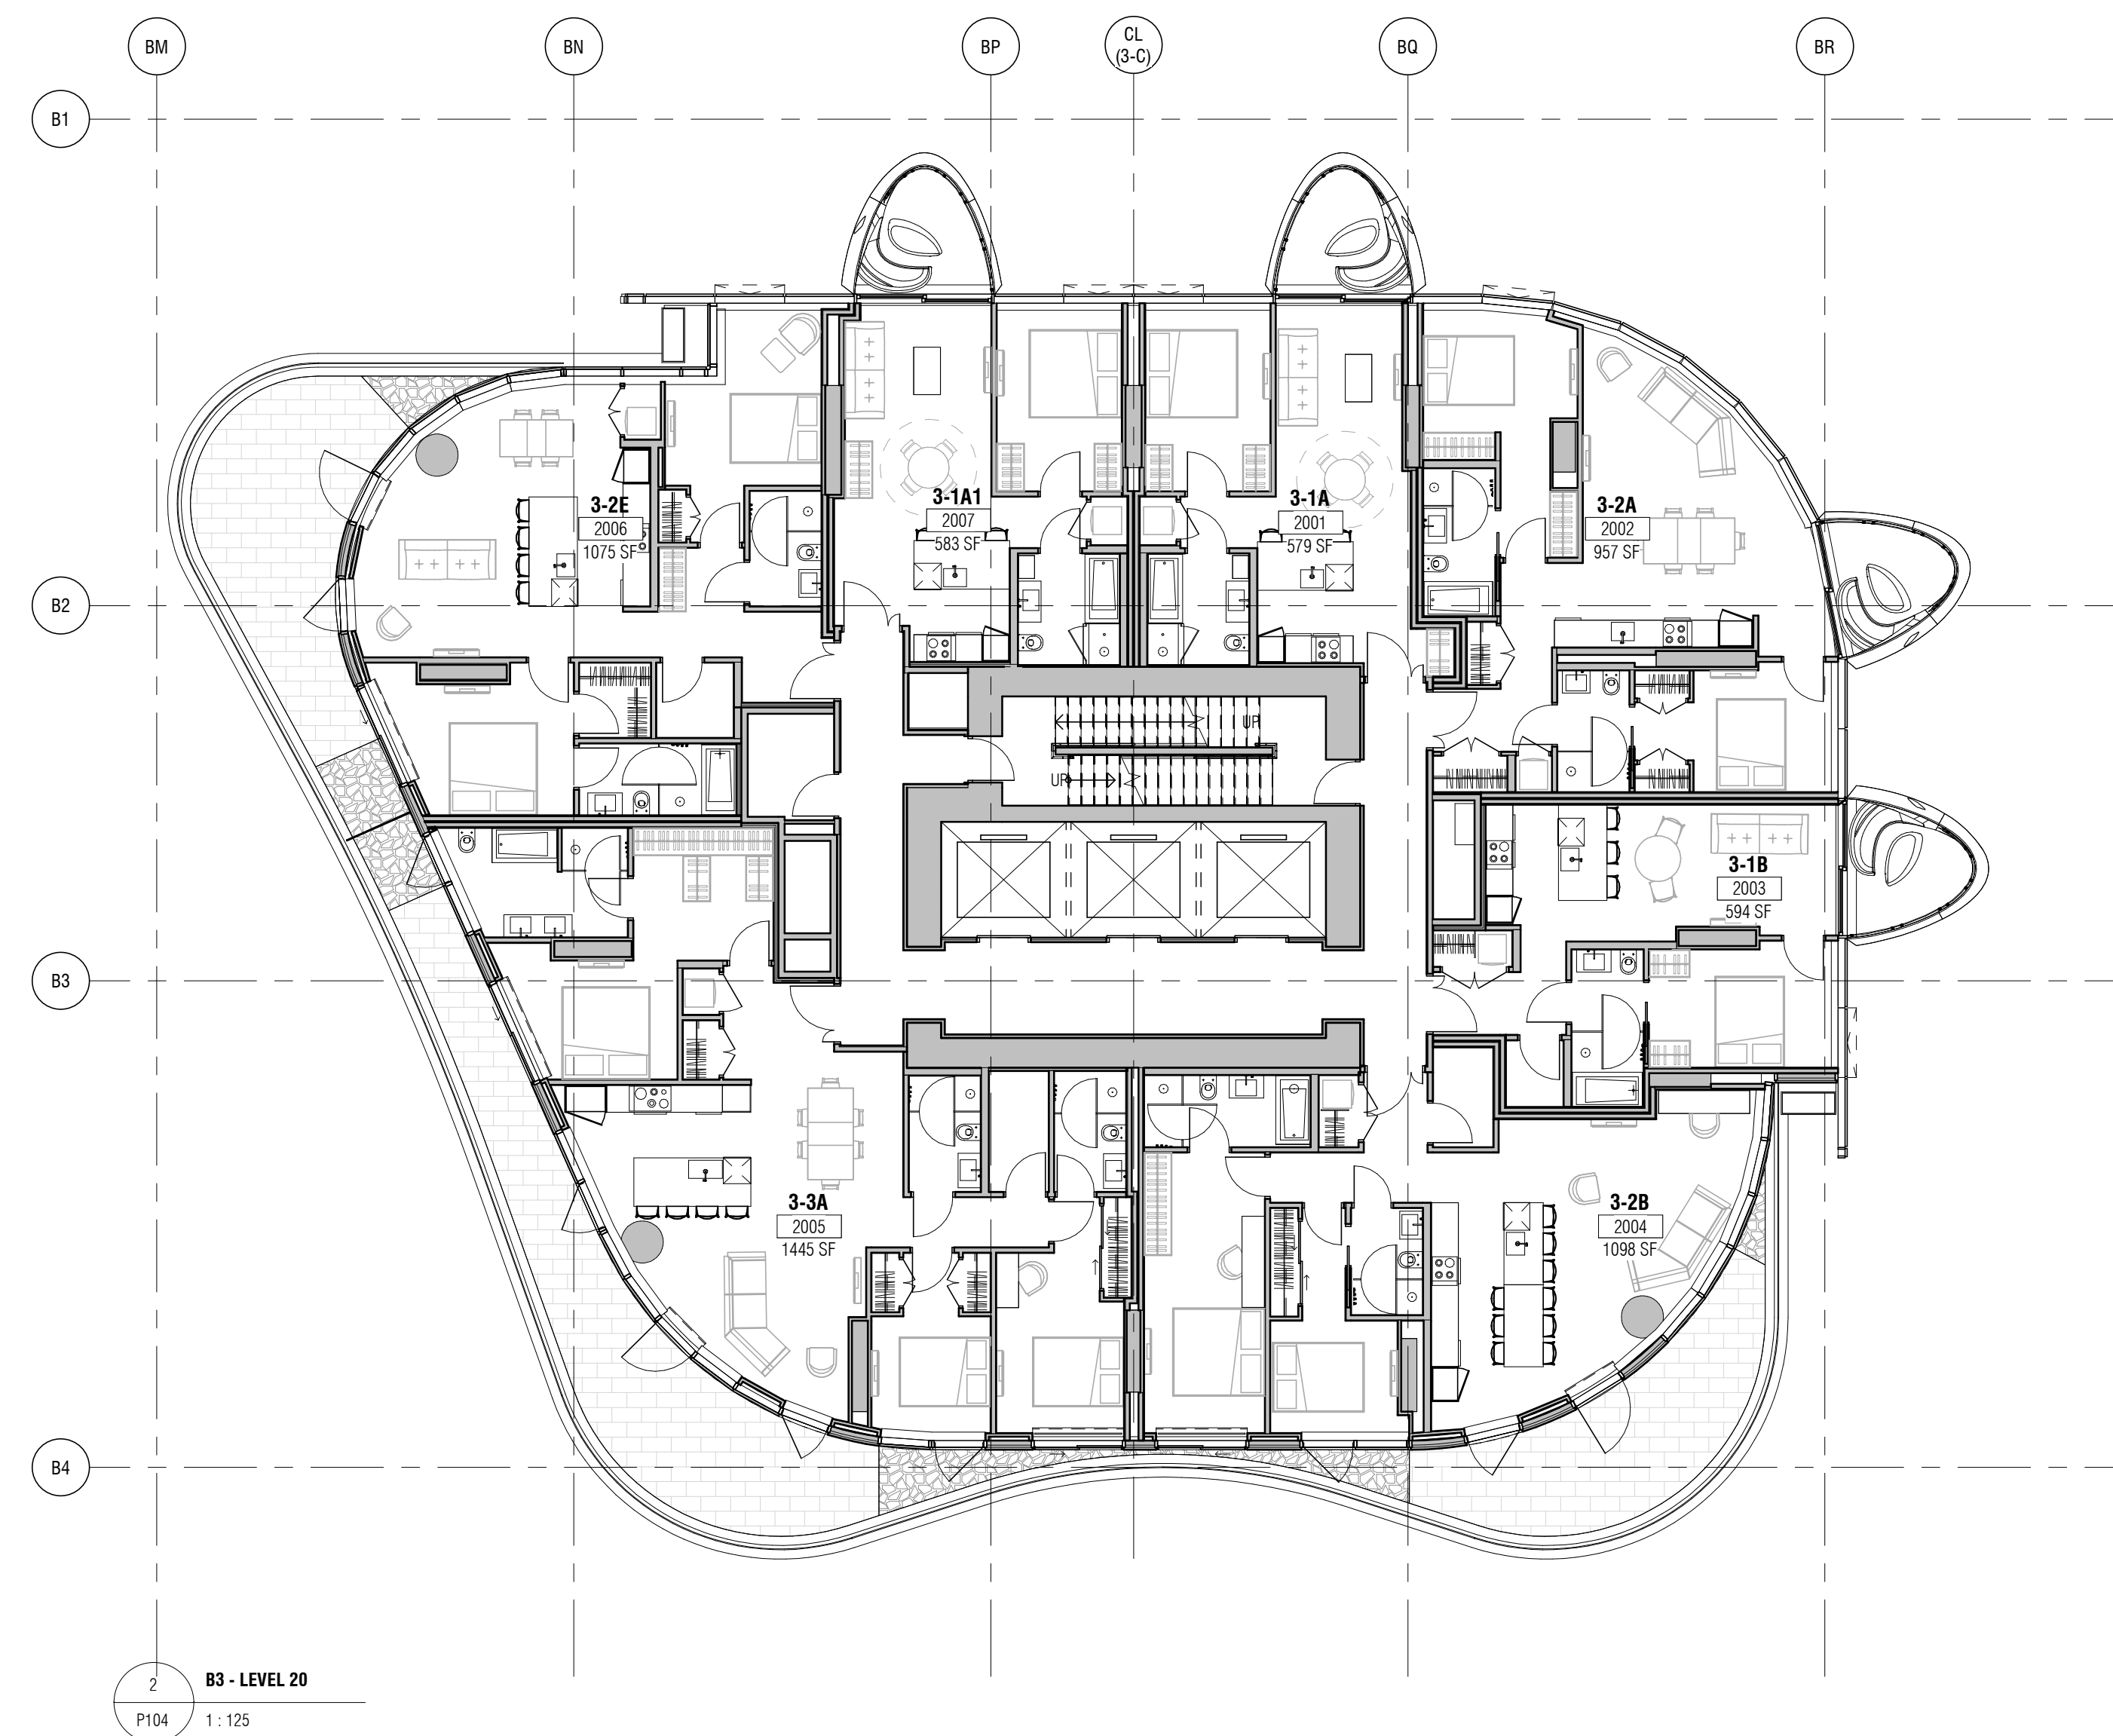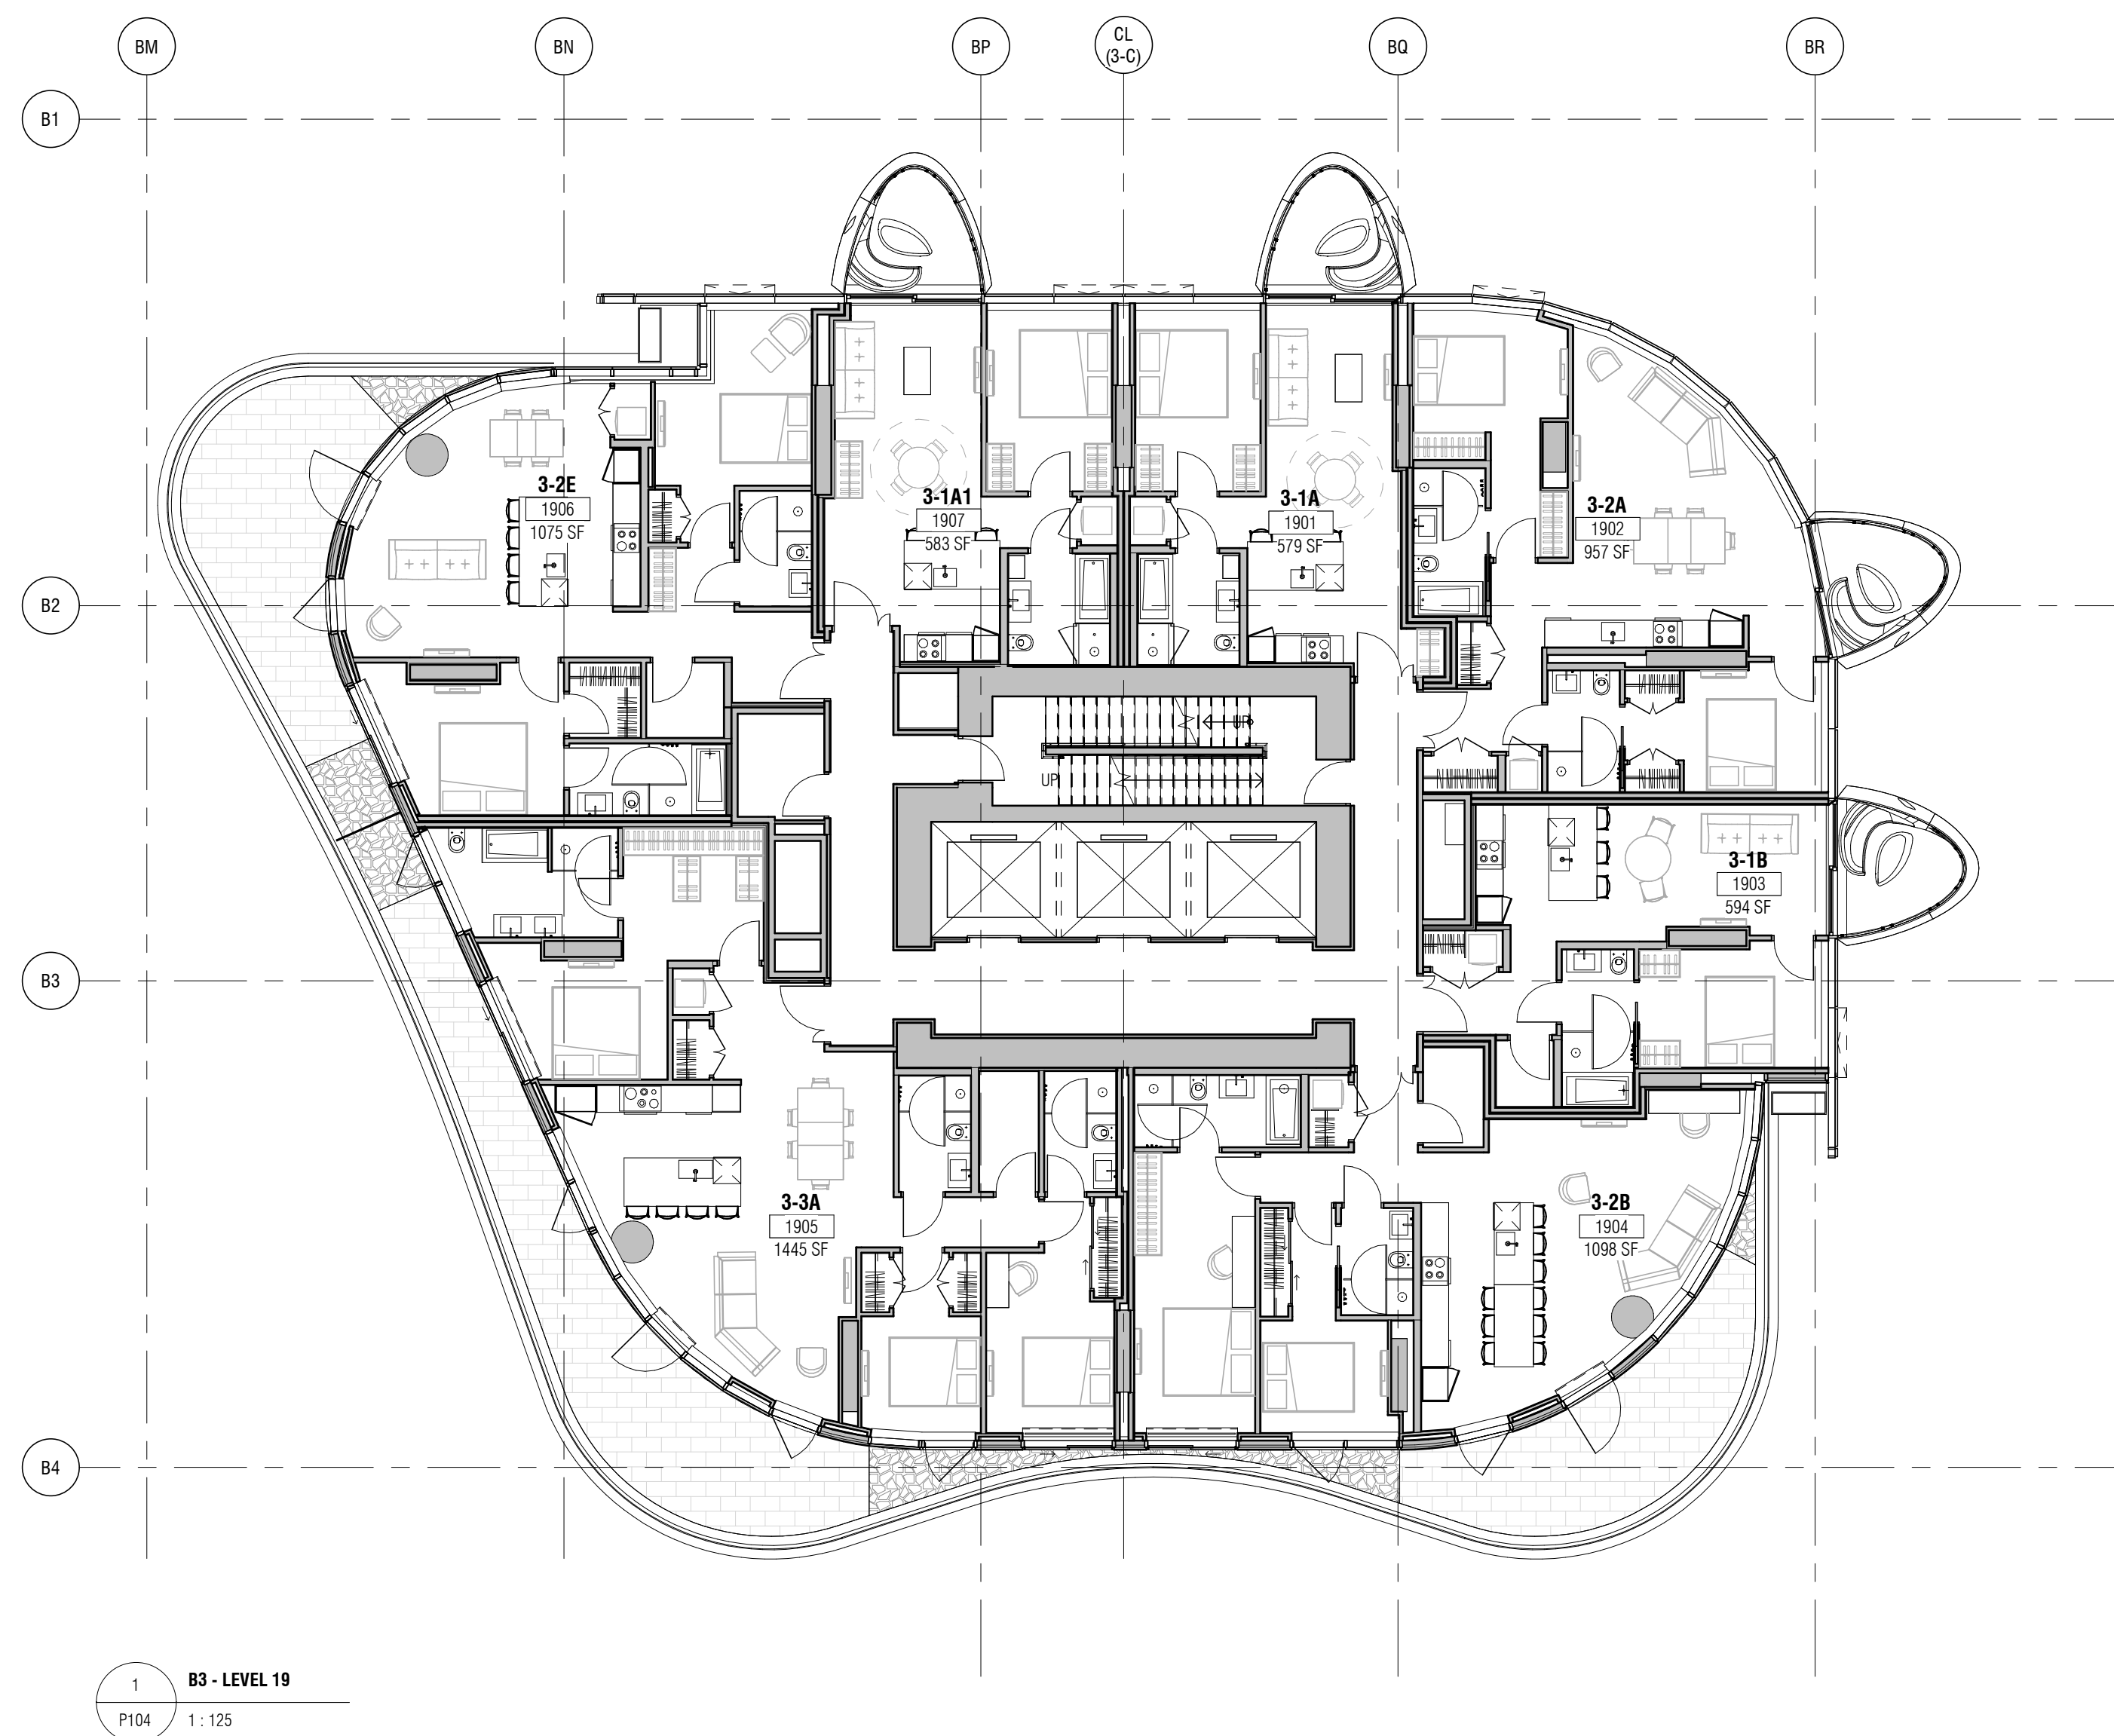

PROJECT

OAKRIDGE

CLIENT  
**westbank** QuadReal

KEY PLAN

N

**PROGRESS PRINTS**  
 11/17/2018 4:25:05 PM

NO.	DESCRIPTION	DATE

DRAWING STATUS  
**NOT FOR CONSTRUCTION**

Discrepancies must be reported immediately to the Architect before proceeding. Only figured dimensions are to be used. Contractors must check all dimensions on site. This drawing is protected by copyright.

ALL DIMENSIONS ARE SHOWN IN METRIC.

**Diamond Schmitt Architects**  
 384 Adelaide Street West, Suite 100, Toronto, Canada M5V 1R7  
 Tel: 416 862 8800 Fax: 416 862 5508 info@dsai.ca www.dsai.ca

SEAL

NORTH ARROW





DRAWING TITLE  
**B3 LEVEL 19-22 FLOOR PLAN**

DRAWN	AAB	CHECKED	WL
SCALE	1:125	DATE	08/02/18

PROJECT NO. **1838**

BUILDING **3** PHASE **1N**

DRAWING AUTHOR **AD** DRAWING NO. **P104** REV NO.

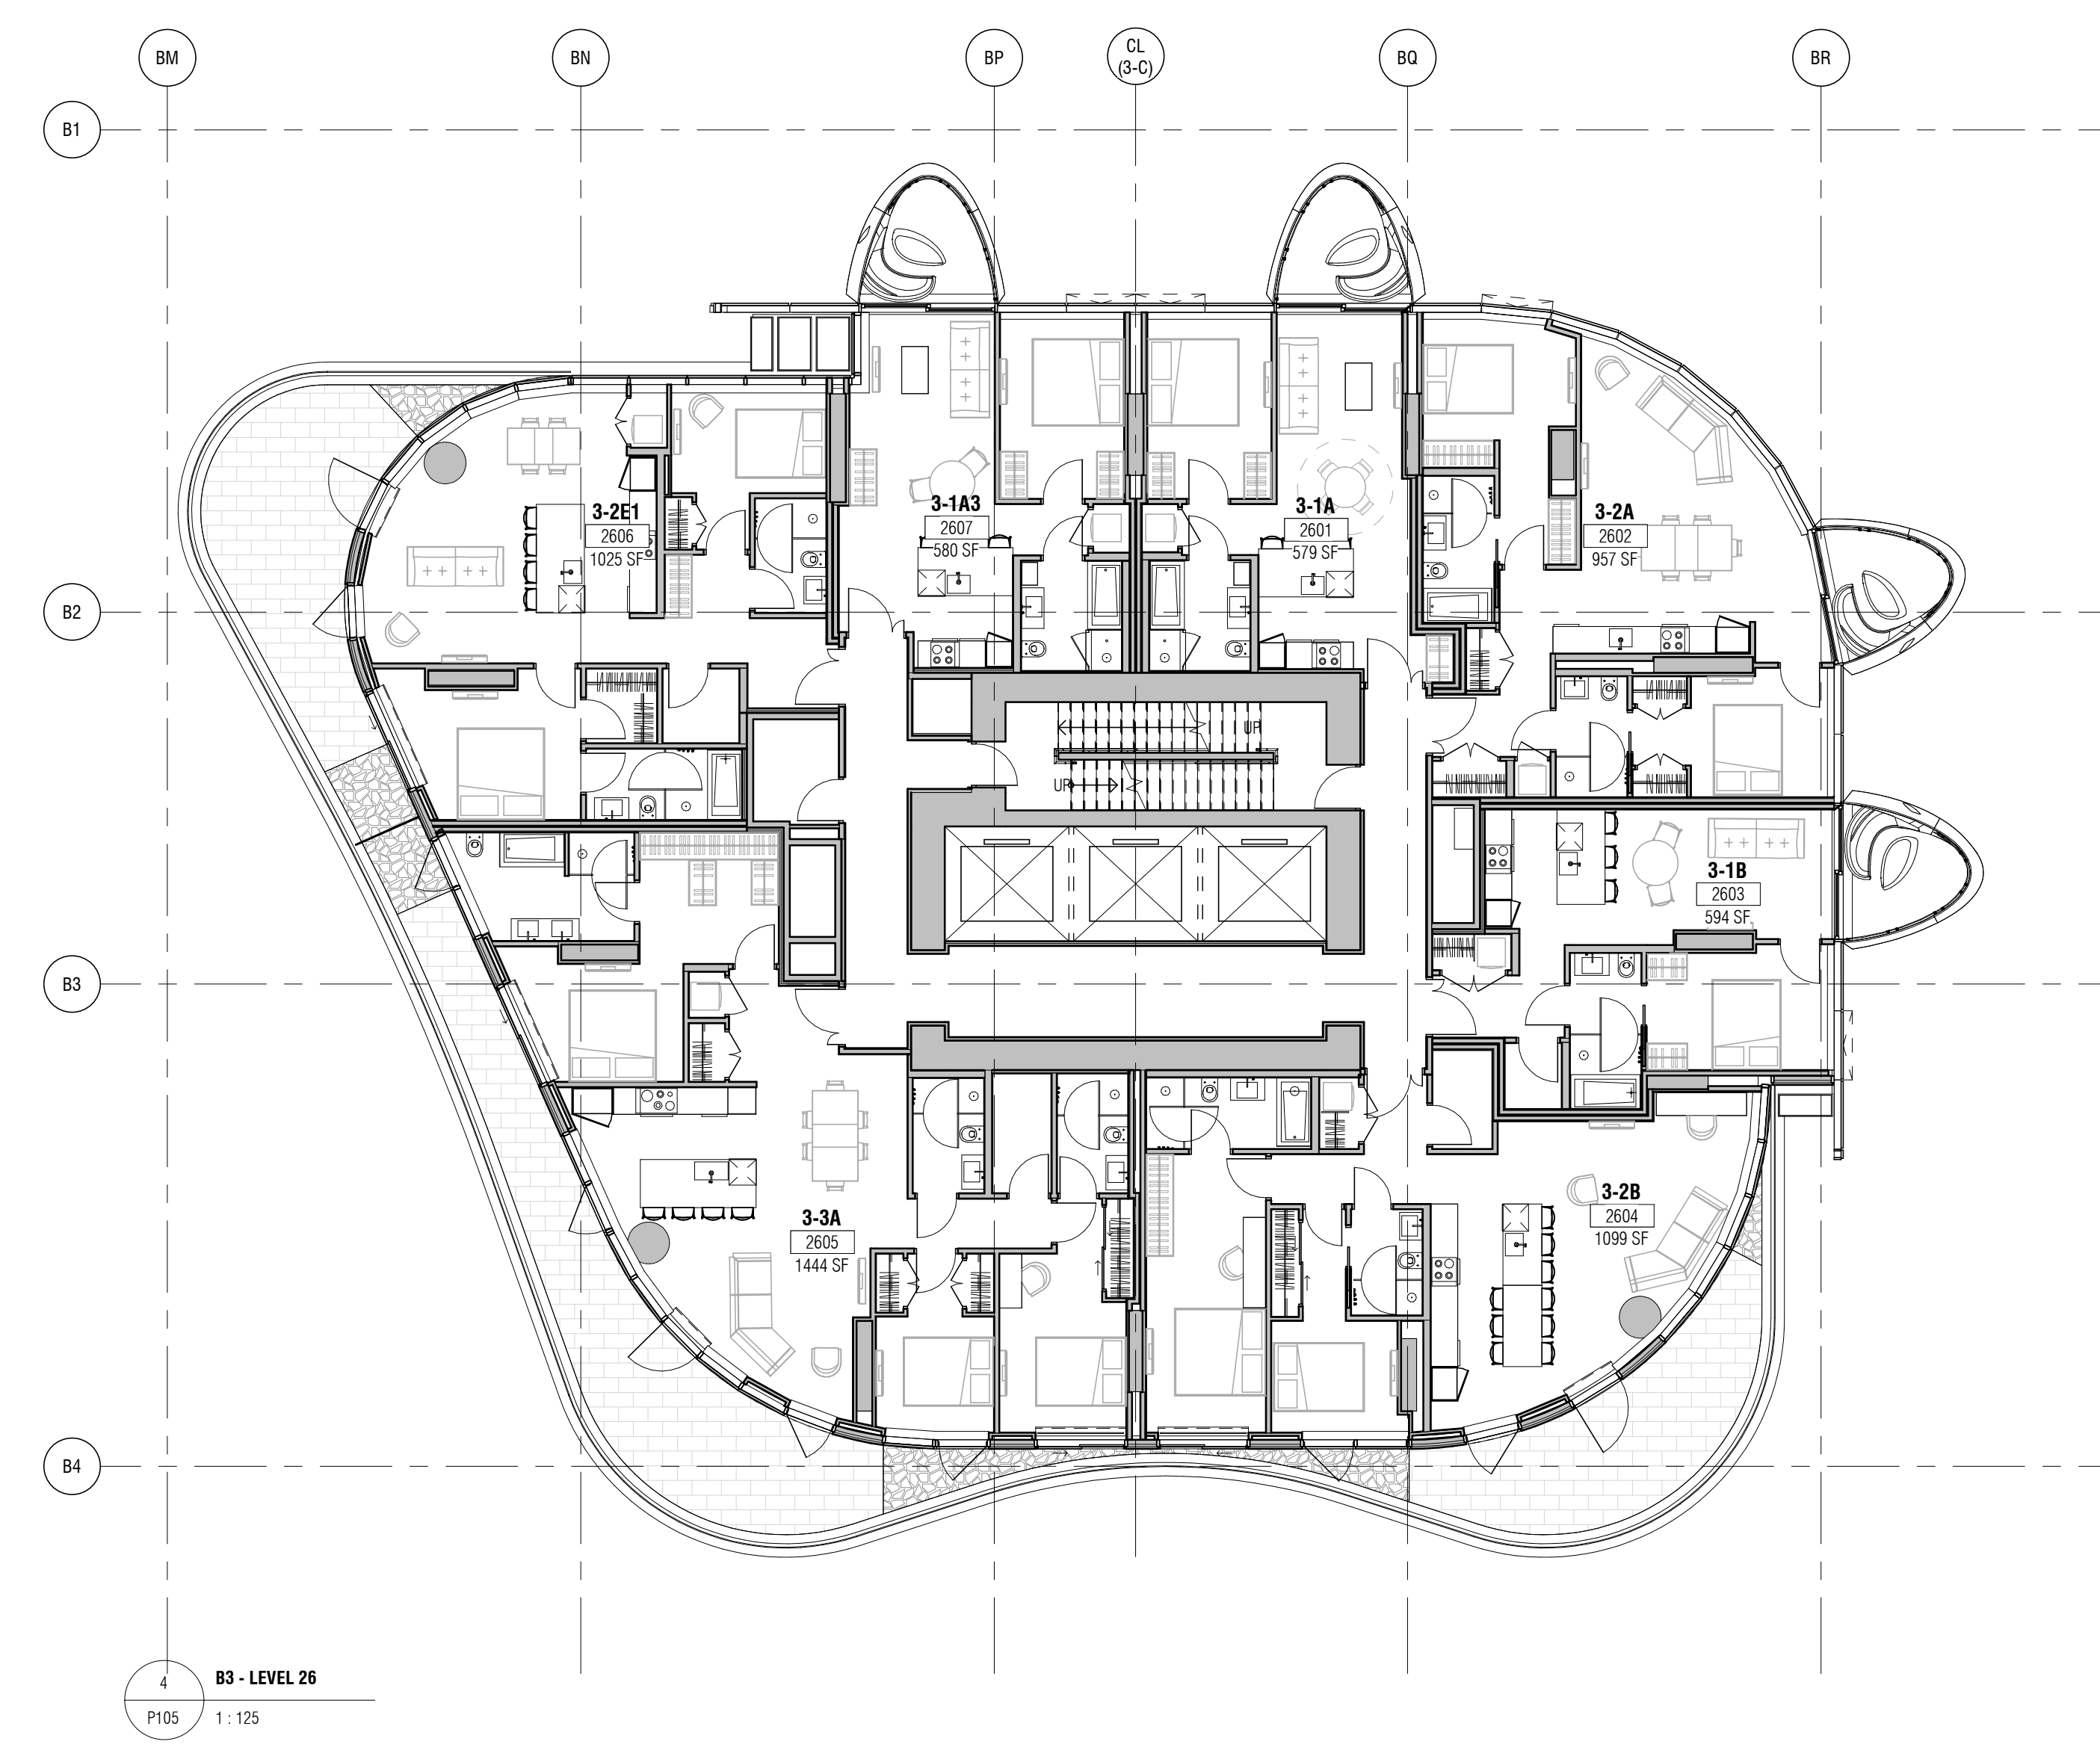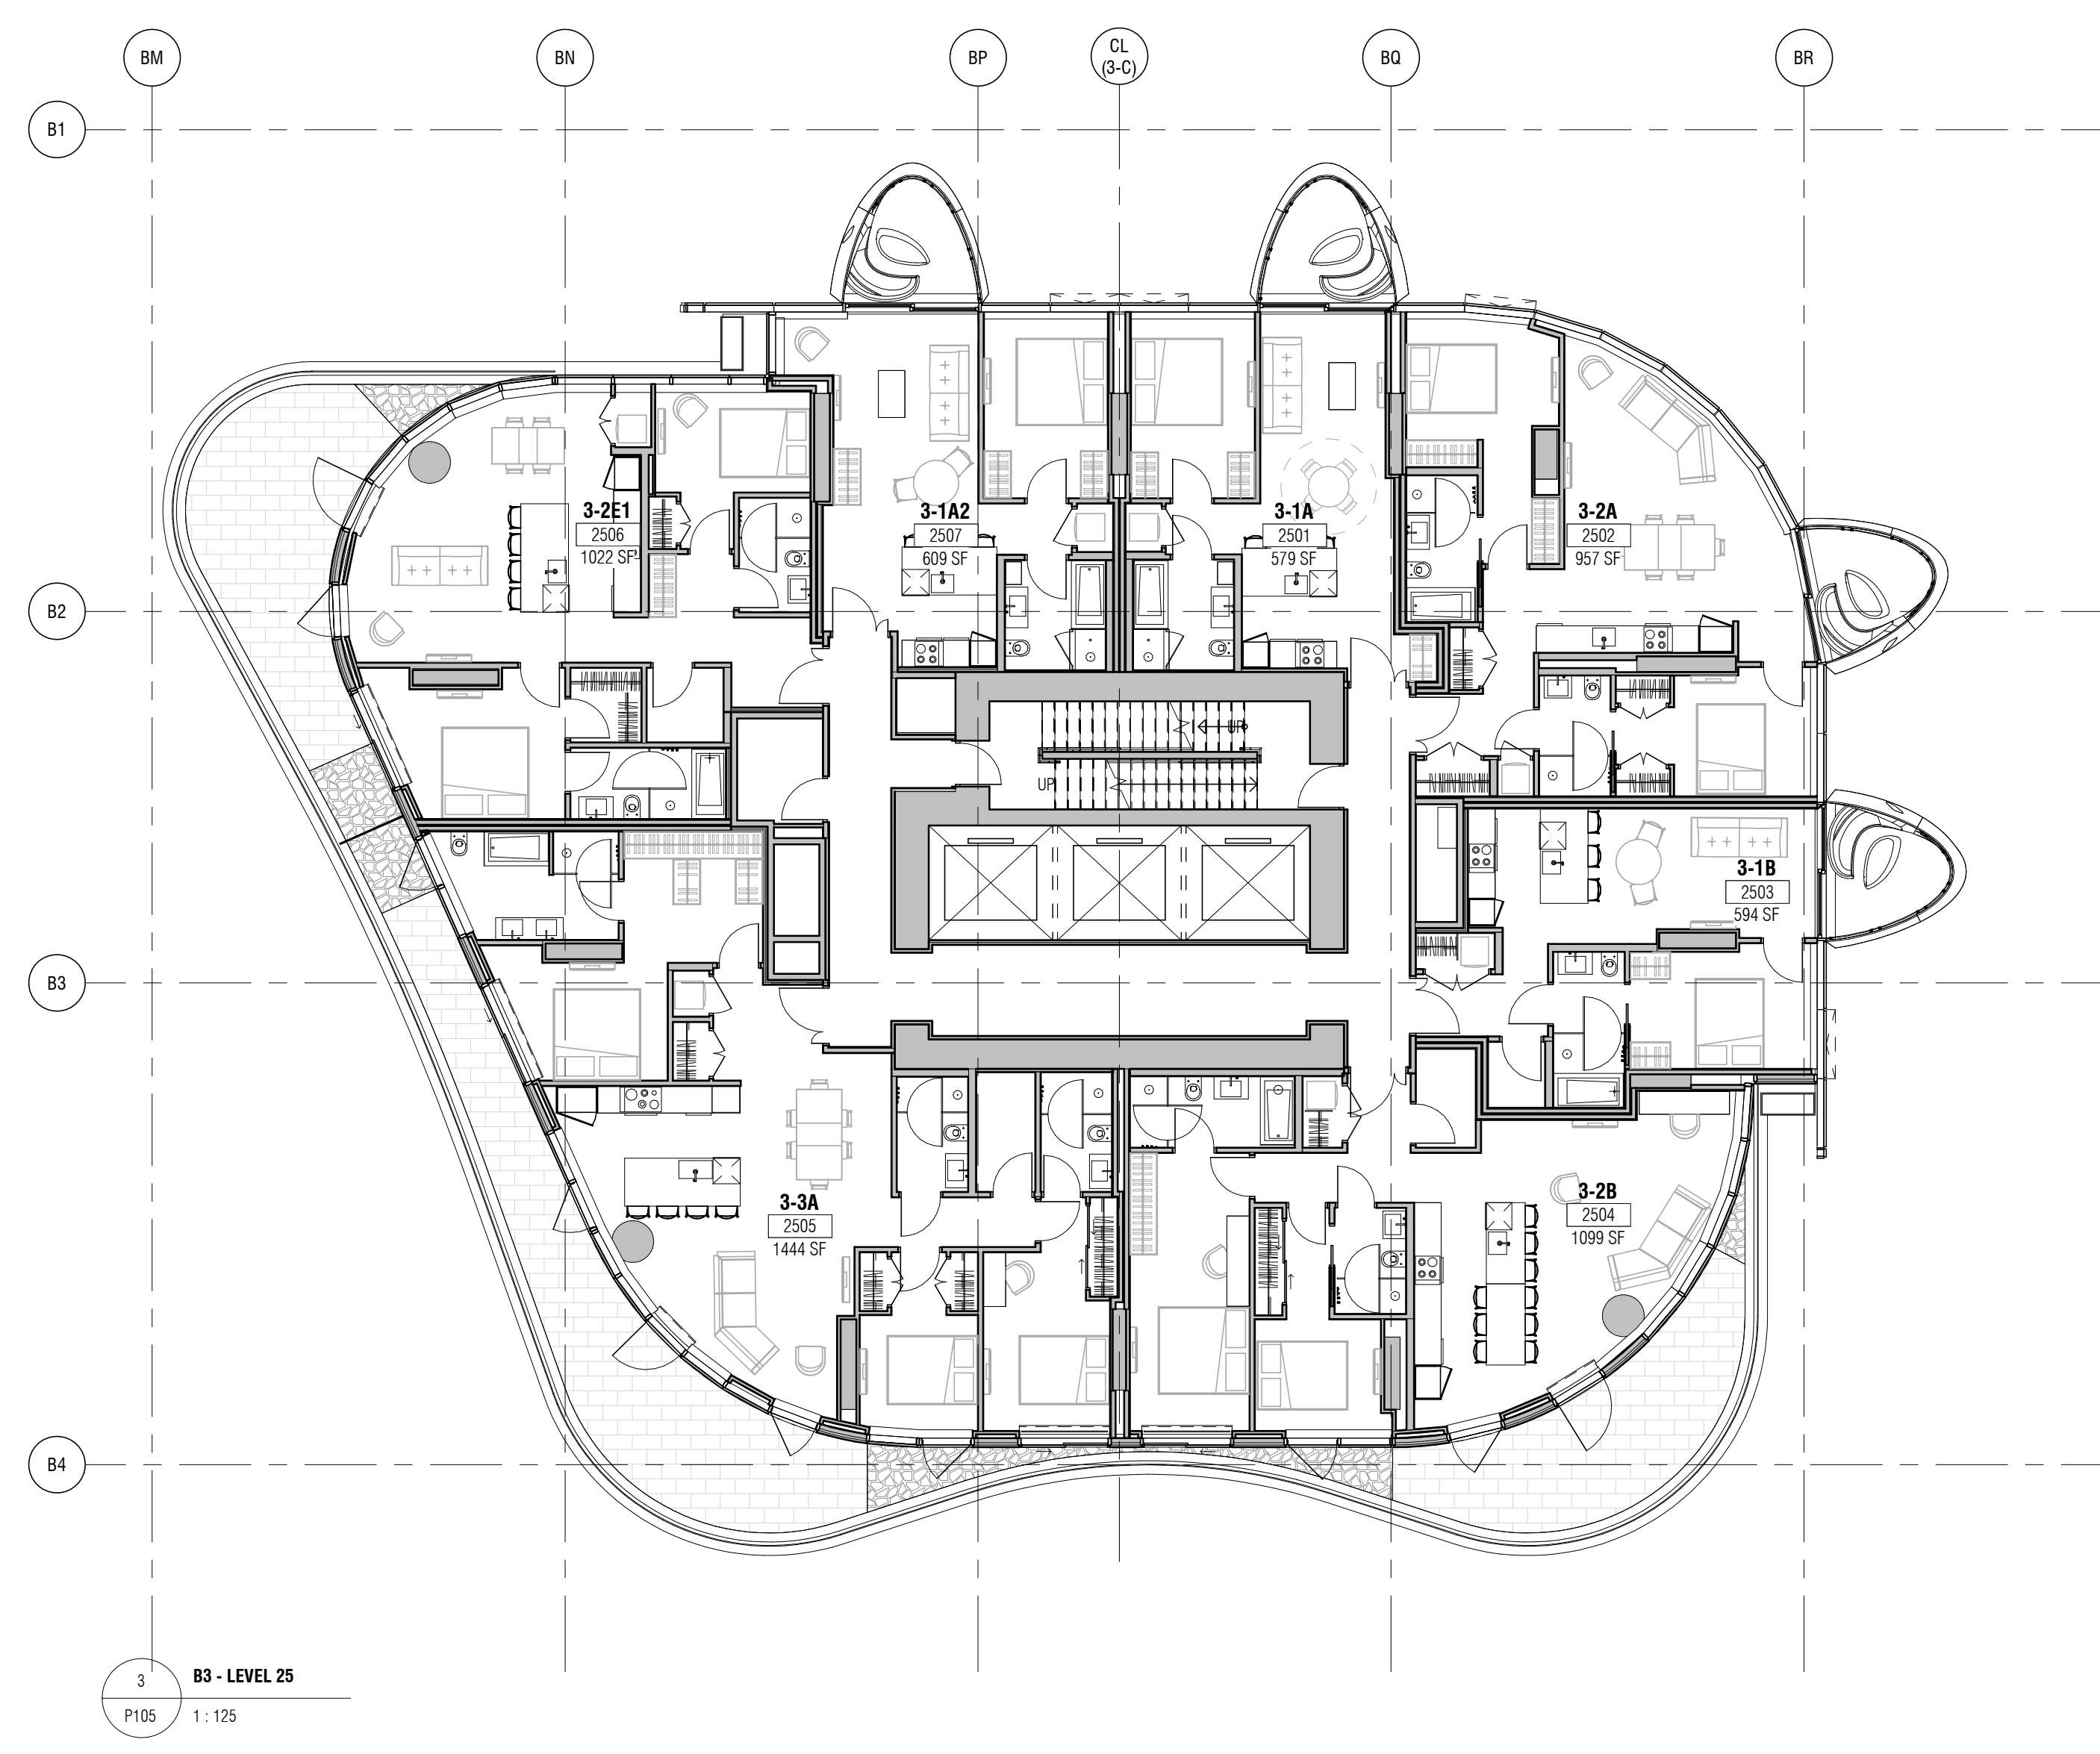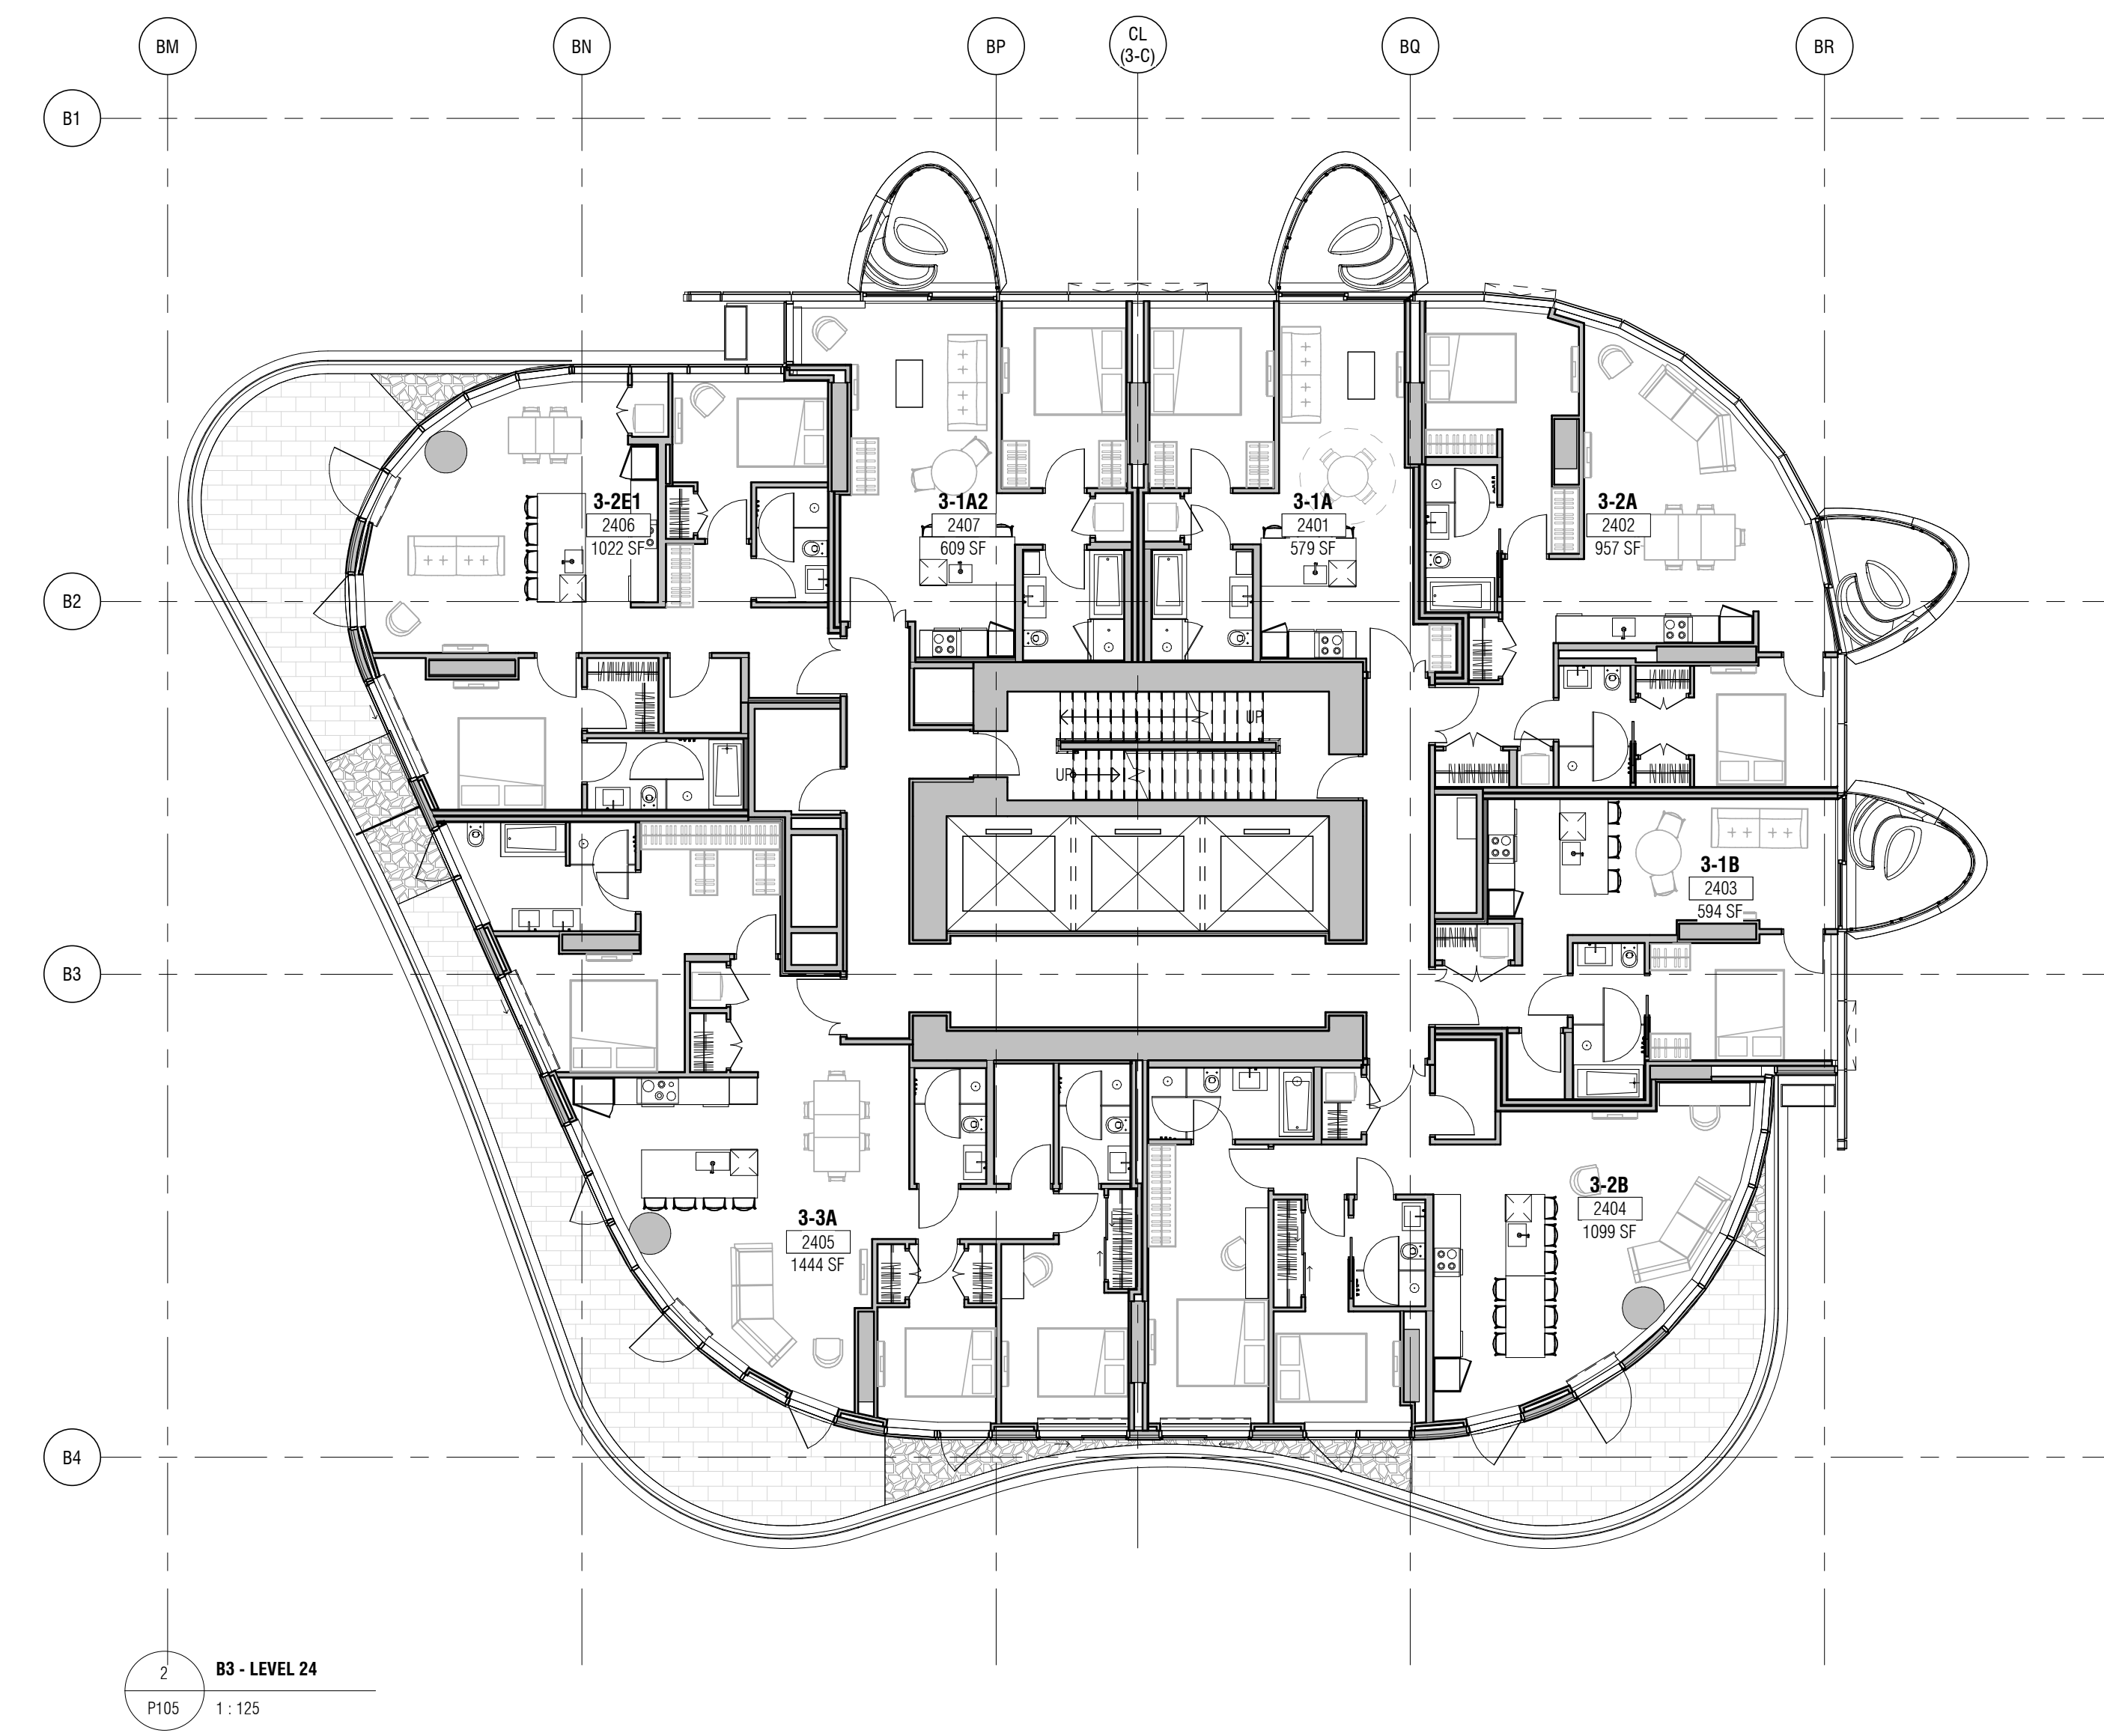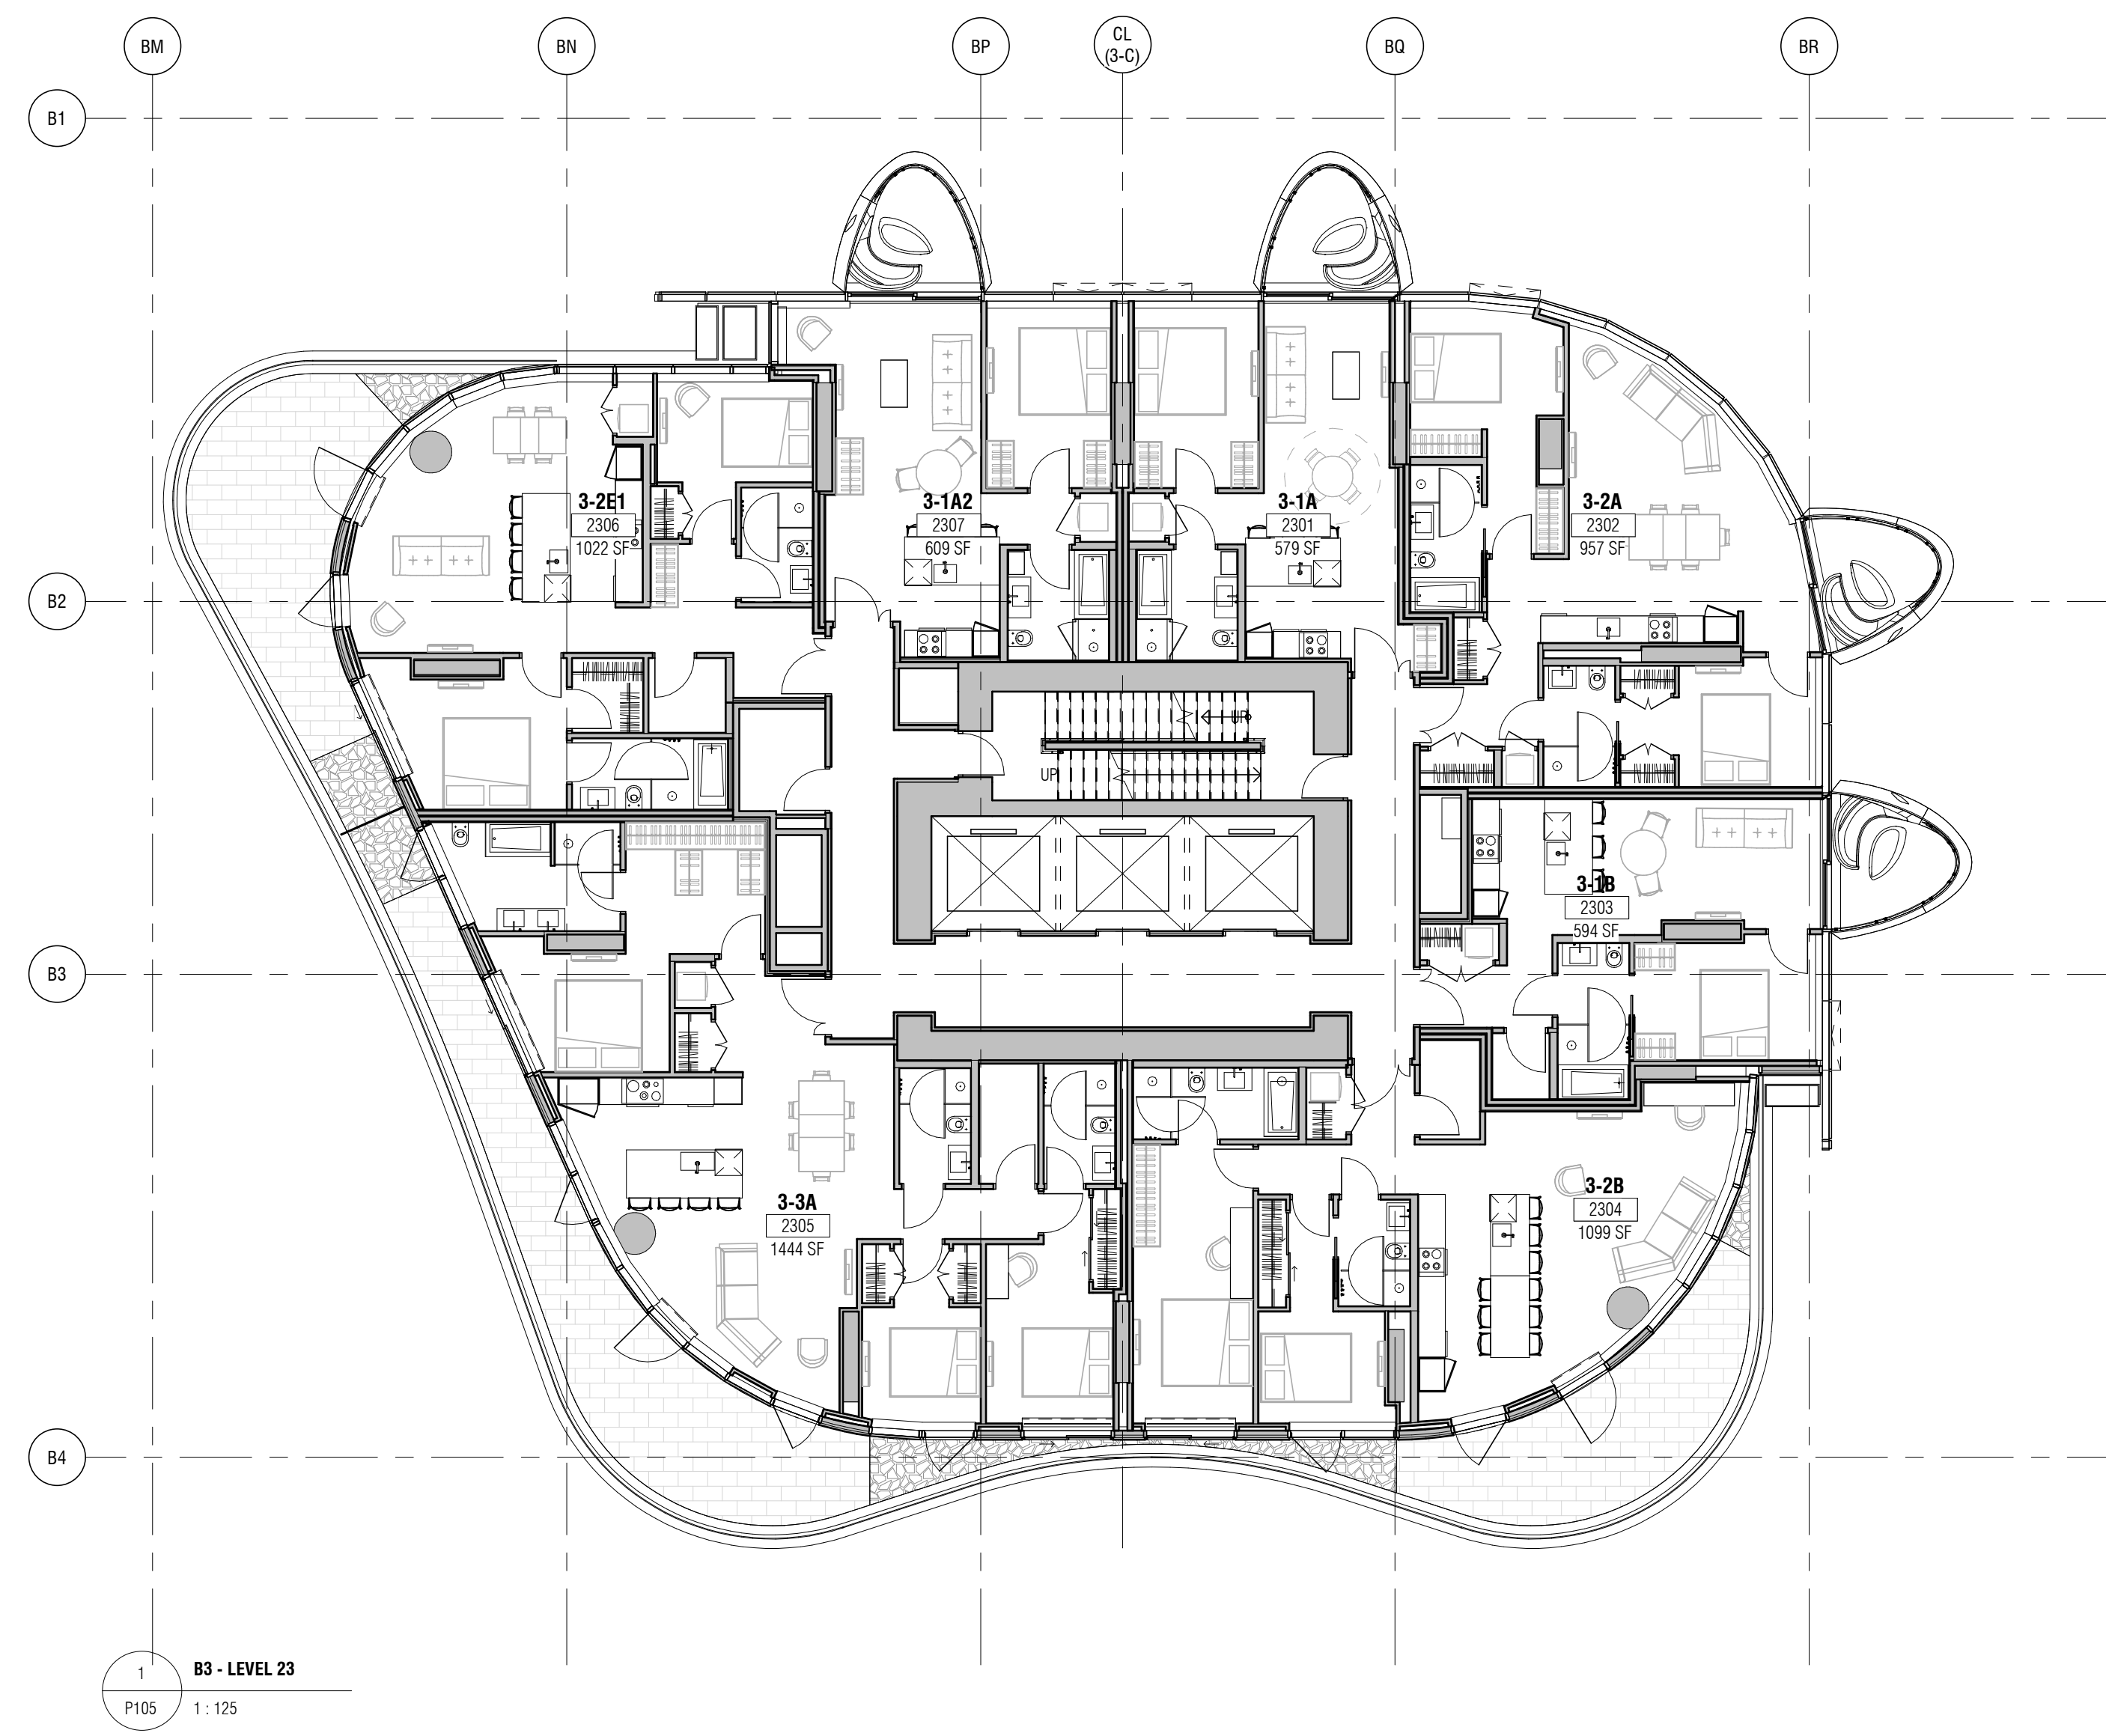

PROJECT

OAKRIDGE

CLIENT  
westbank QuadReal

KEY PLAN

N

**PROGRESS PRINTS**  
11/17/2018 4:25:17 PM

No.	DESCRIPTION	DATE
-----	-------------	------

DRAWING STATUS  
**NOT FOR CONSTRUCTION**

Discrepancies must be reported immediately to the Architect before proceeding. Only figured dimensions are to be used. Contractors must check all dimensions on site. This drawing is protected by copyright.

ALL DIMENSIONS ARE SHOWN IN METRIC.

**Diamond Schmitt Architects**  
384 Adelaide Street West, Suite 100, Toronto, Canada M5V 1R7  
Tel: 416 862 8800 Fax: 416 862 5508 info@dsai.ca www.dsai.ca

SEAL

NORTH ARROW


DRAWING TITLE  
**B3 LEVEL 23-26 FLOOR PLAN**

DRAWN	AAB	CHECKED	WL
SCALE	1:125	DATE	08/02/18


PROJECT NO. **1838**

BUILDING	3	PHASE	1N
----------	---	-------	----


DRAWING AUTHOR	AD	DRAWING NO.	P105	REV NO.	
----------------	----	-------------	------	---------	--

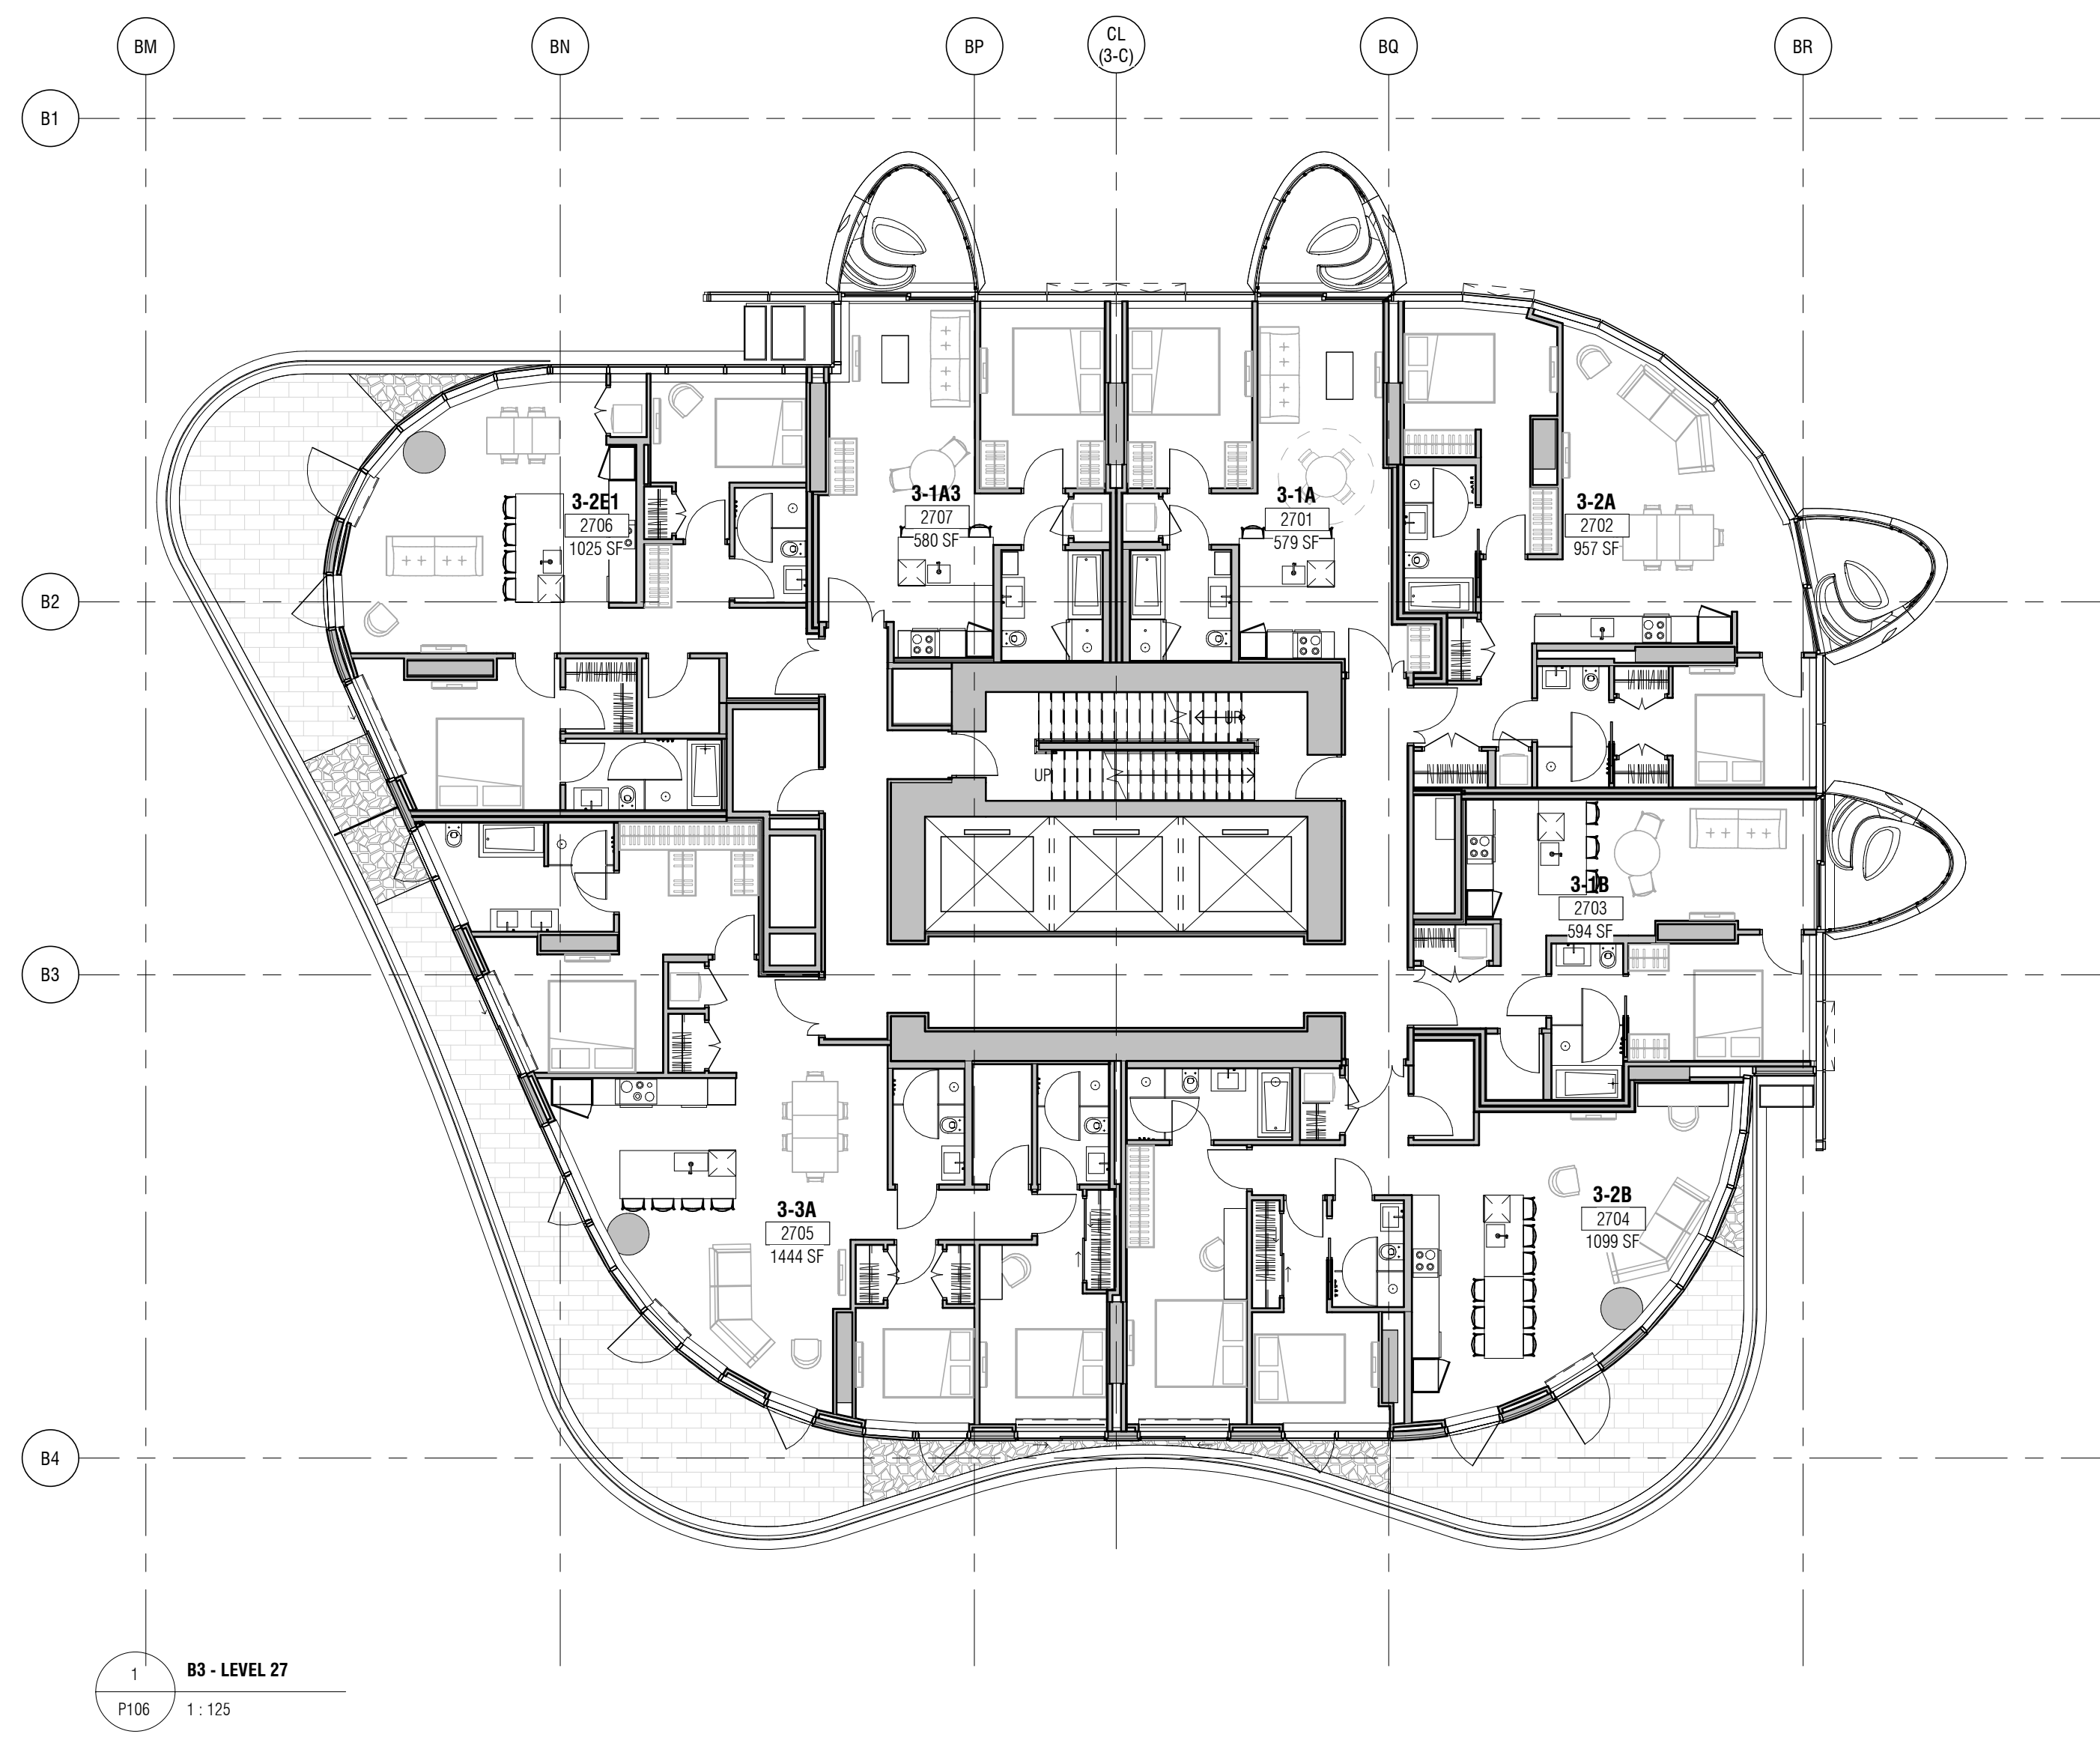


1 B3 - LEVEL 27  
P106 1:125

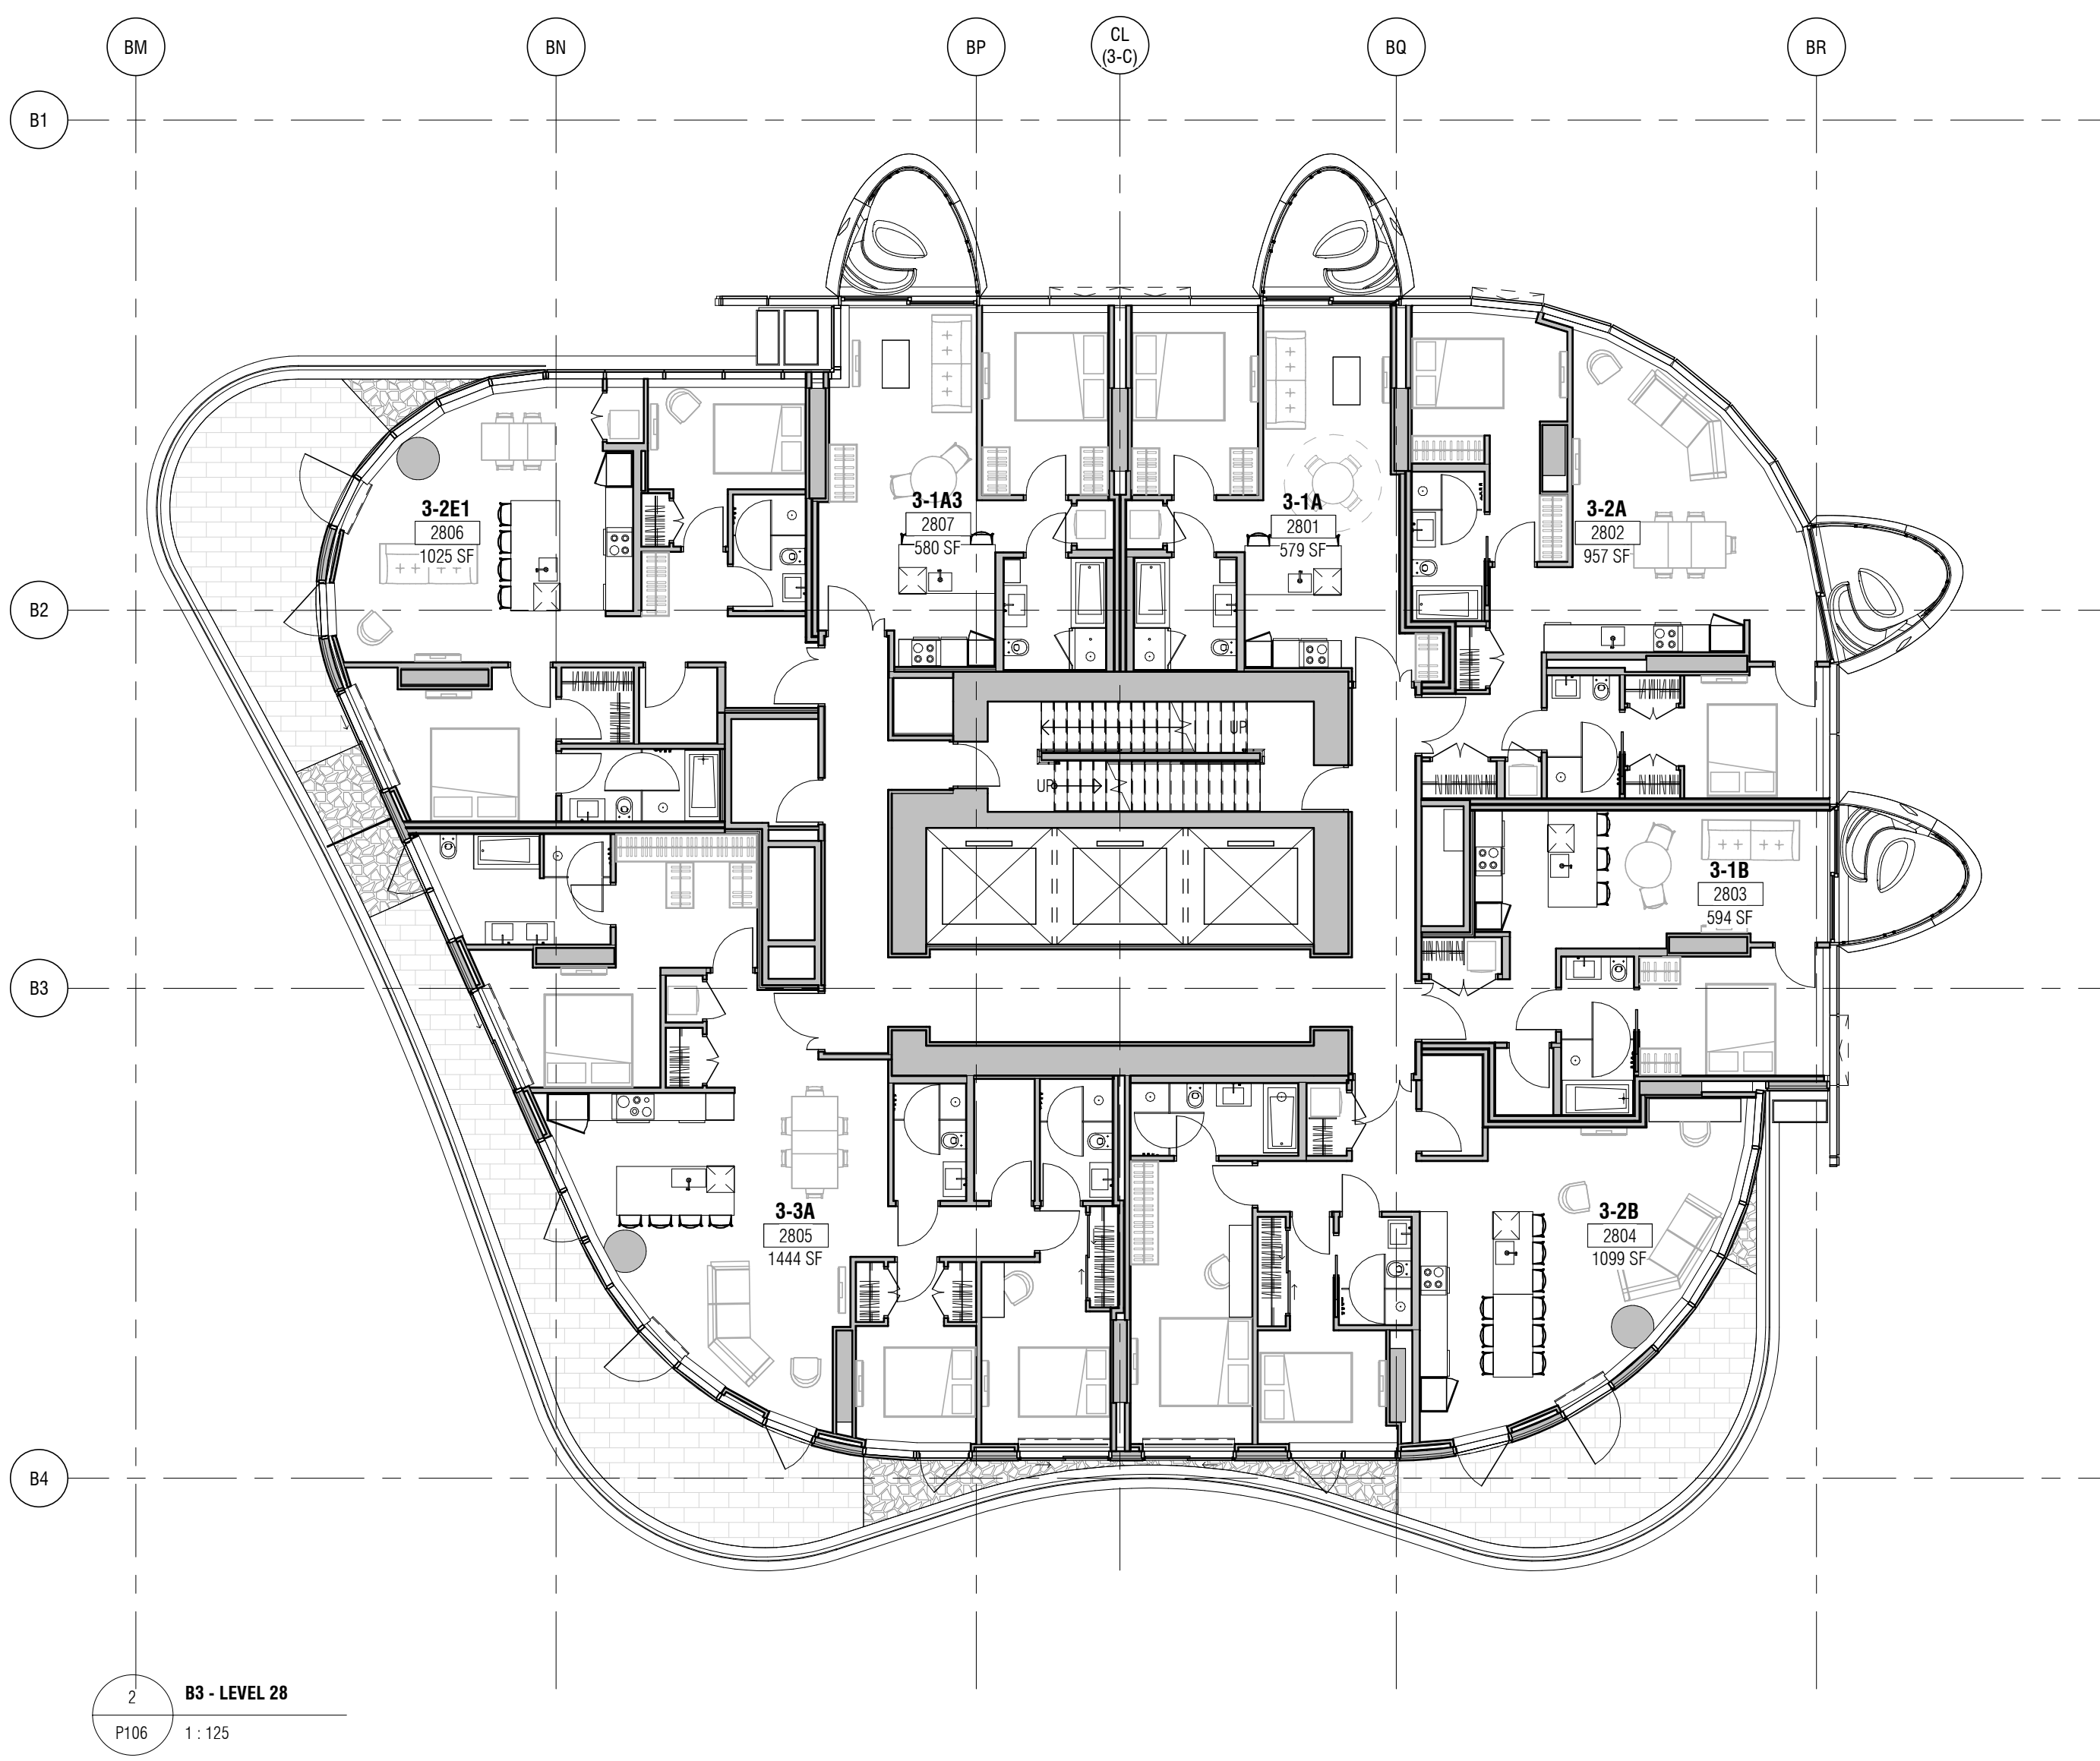

2 B3 - LEVEL 28  
P106 1:125

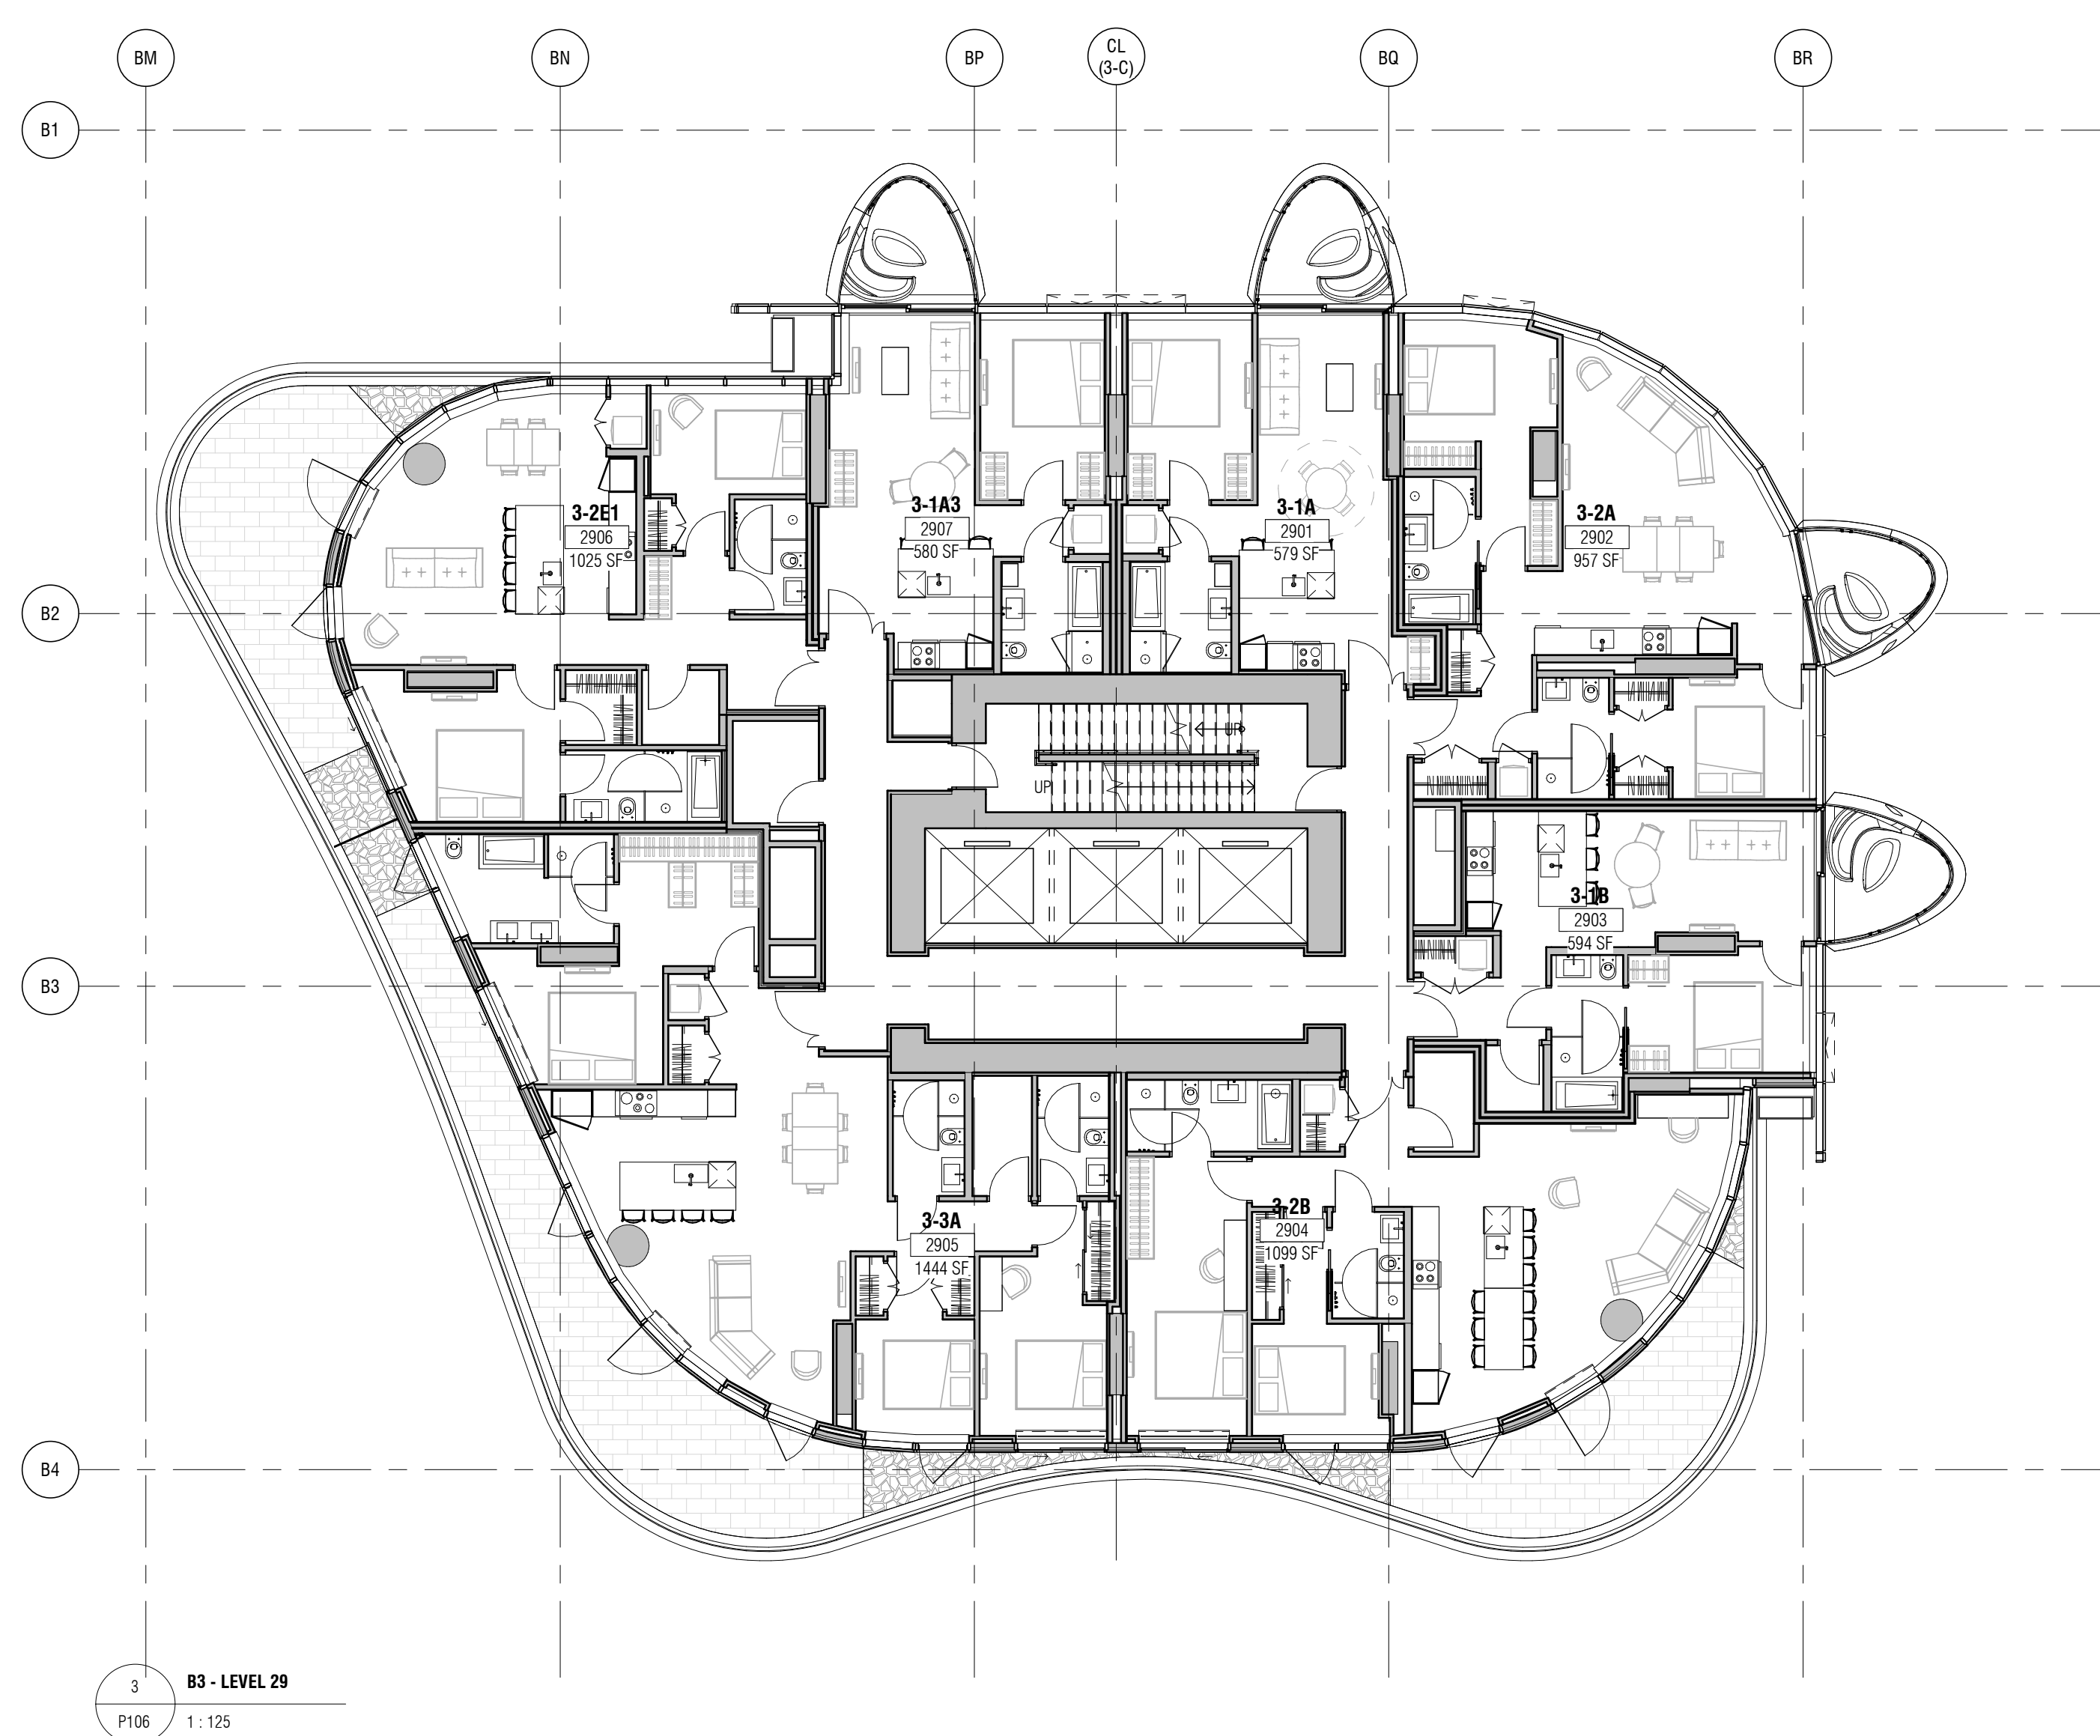

3 B3 - LEVEL 29  
P106 1:125

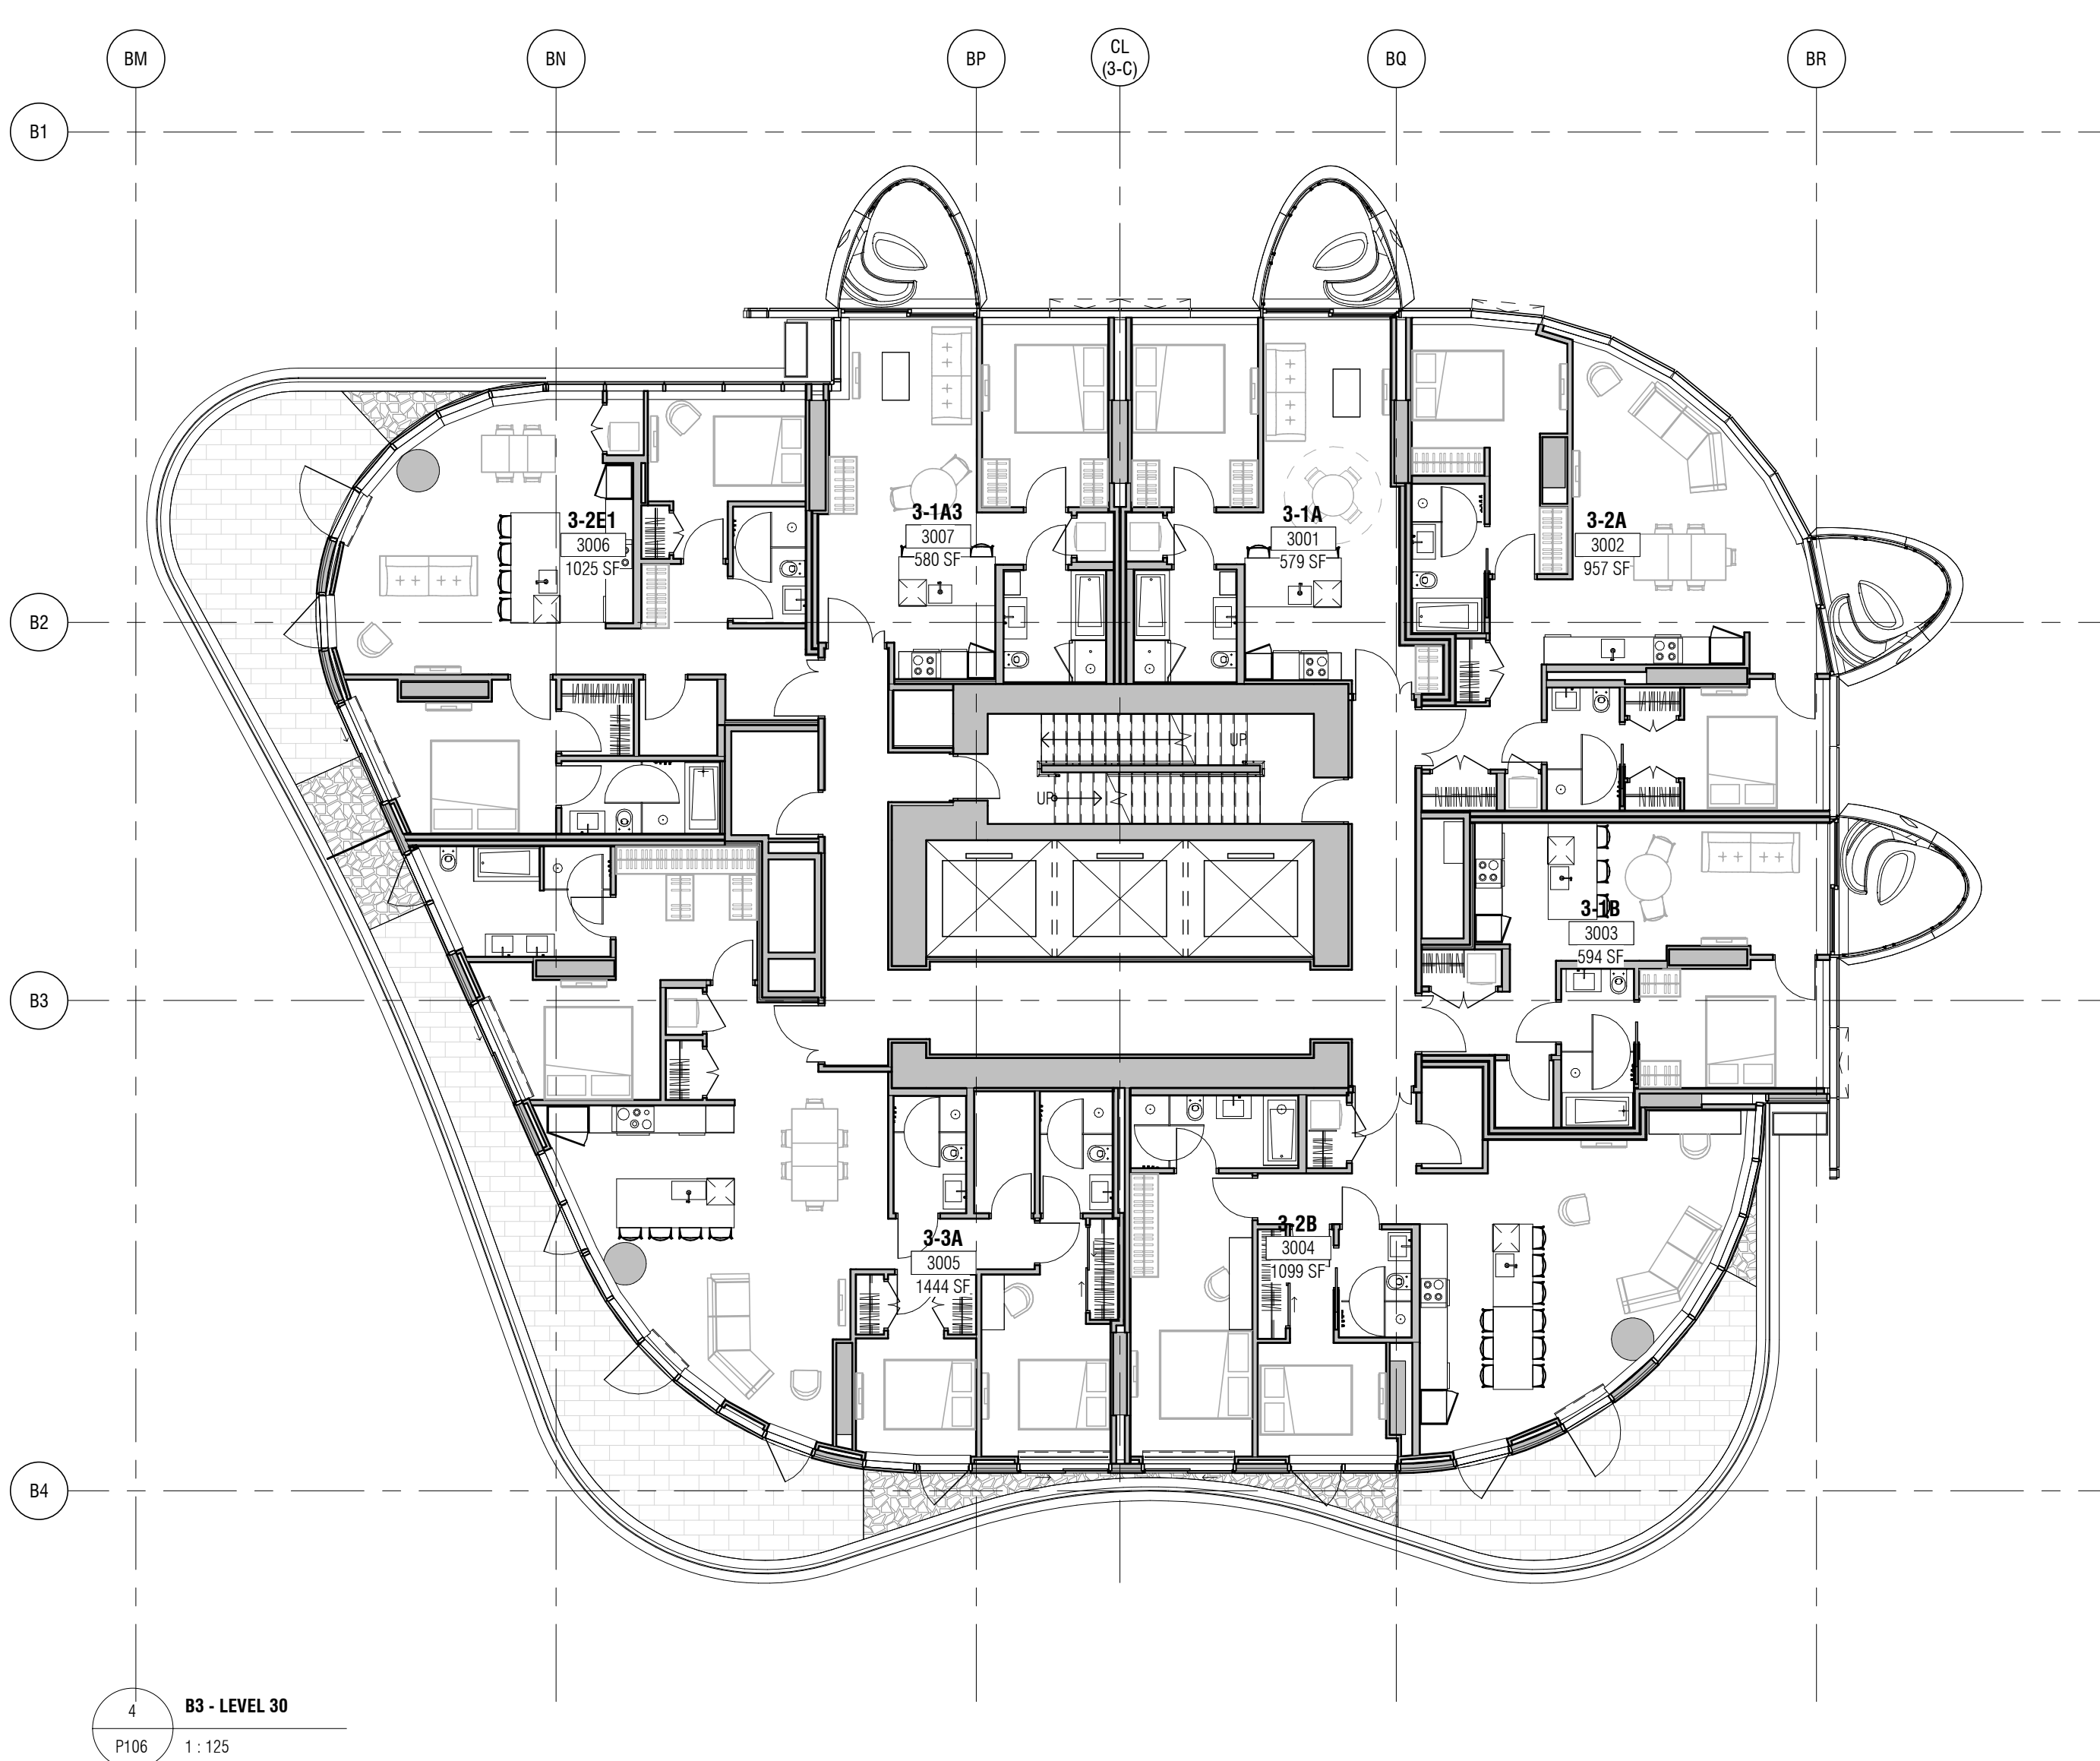

4 B3 - LEVEL 30  
P106 1:125

PROJECT

OAKRIDGE




CLIENT  
westbank QuadReal

KEY PLAN

N


**PROGRESS PRINTS**  
11/17/2018 4:25:30 PM

NO.	DESCRIPTION:	DATE:
REVISIONS		
DRAWING STATUS		
<b>NOT FOR CONSTRUCTION</b>		
Discrepancies must be reported immediately to the Architect before proceeding. Only figured dimensions are to be used. Contractors must check all dimensions on site. This drawing is protected by copyright.		
ALL DIMENSIONS ARE SHOWN IN METRIC.		
<b>Diamond Schmitt Architects</b> 384 Adelaide Street West, Suite 100, Toronto, Canada M5V 1R7 Tel: 416 862 8800 Fax: 416 862 5508 info@dsai.ca www.dsai.ca		
SEAL	NORTH ARROW	
DRAWING TITLE		
<b>B3 LEVEL 27-30 FLOOR PLAN</b>		
DRAWN	AAB	CHECKED
SCALE	1:125	DATE
GRAPHIC SCALE		08/02/18
PROJECT NO.	1838	
BUILDING	3	PHASE
DRAWING AUTHOR	AD	REV NO.
		1N
	<b>P106</b>	

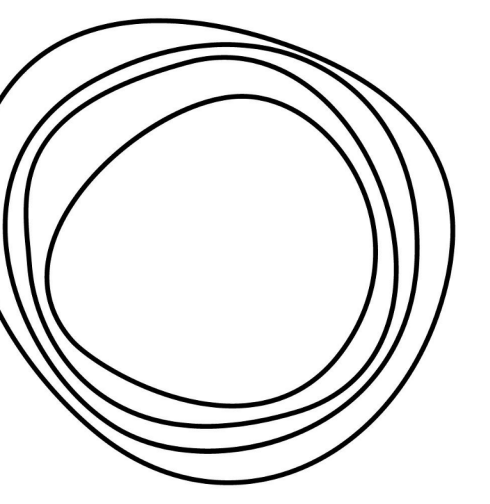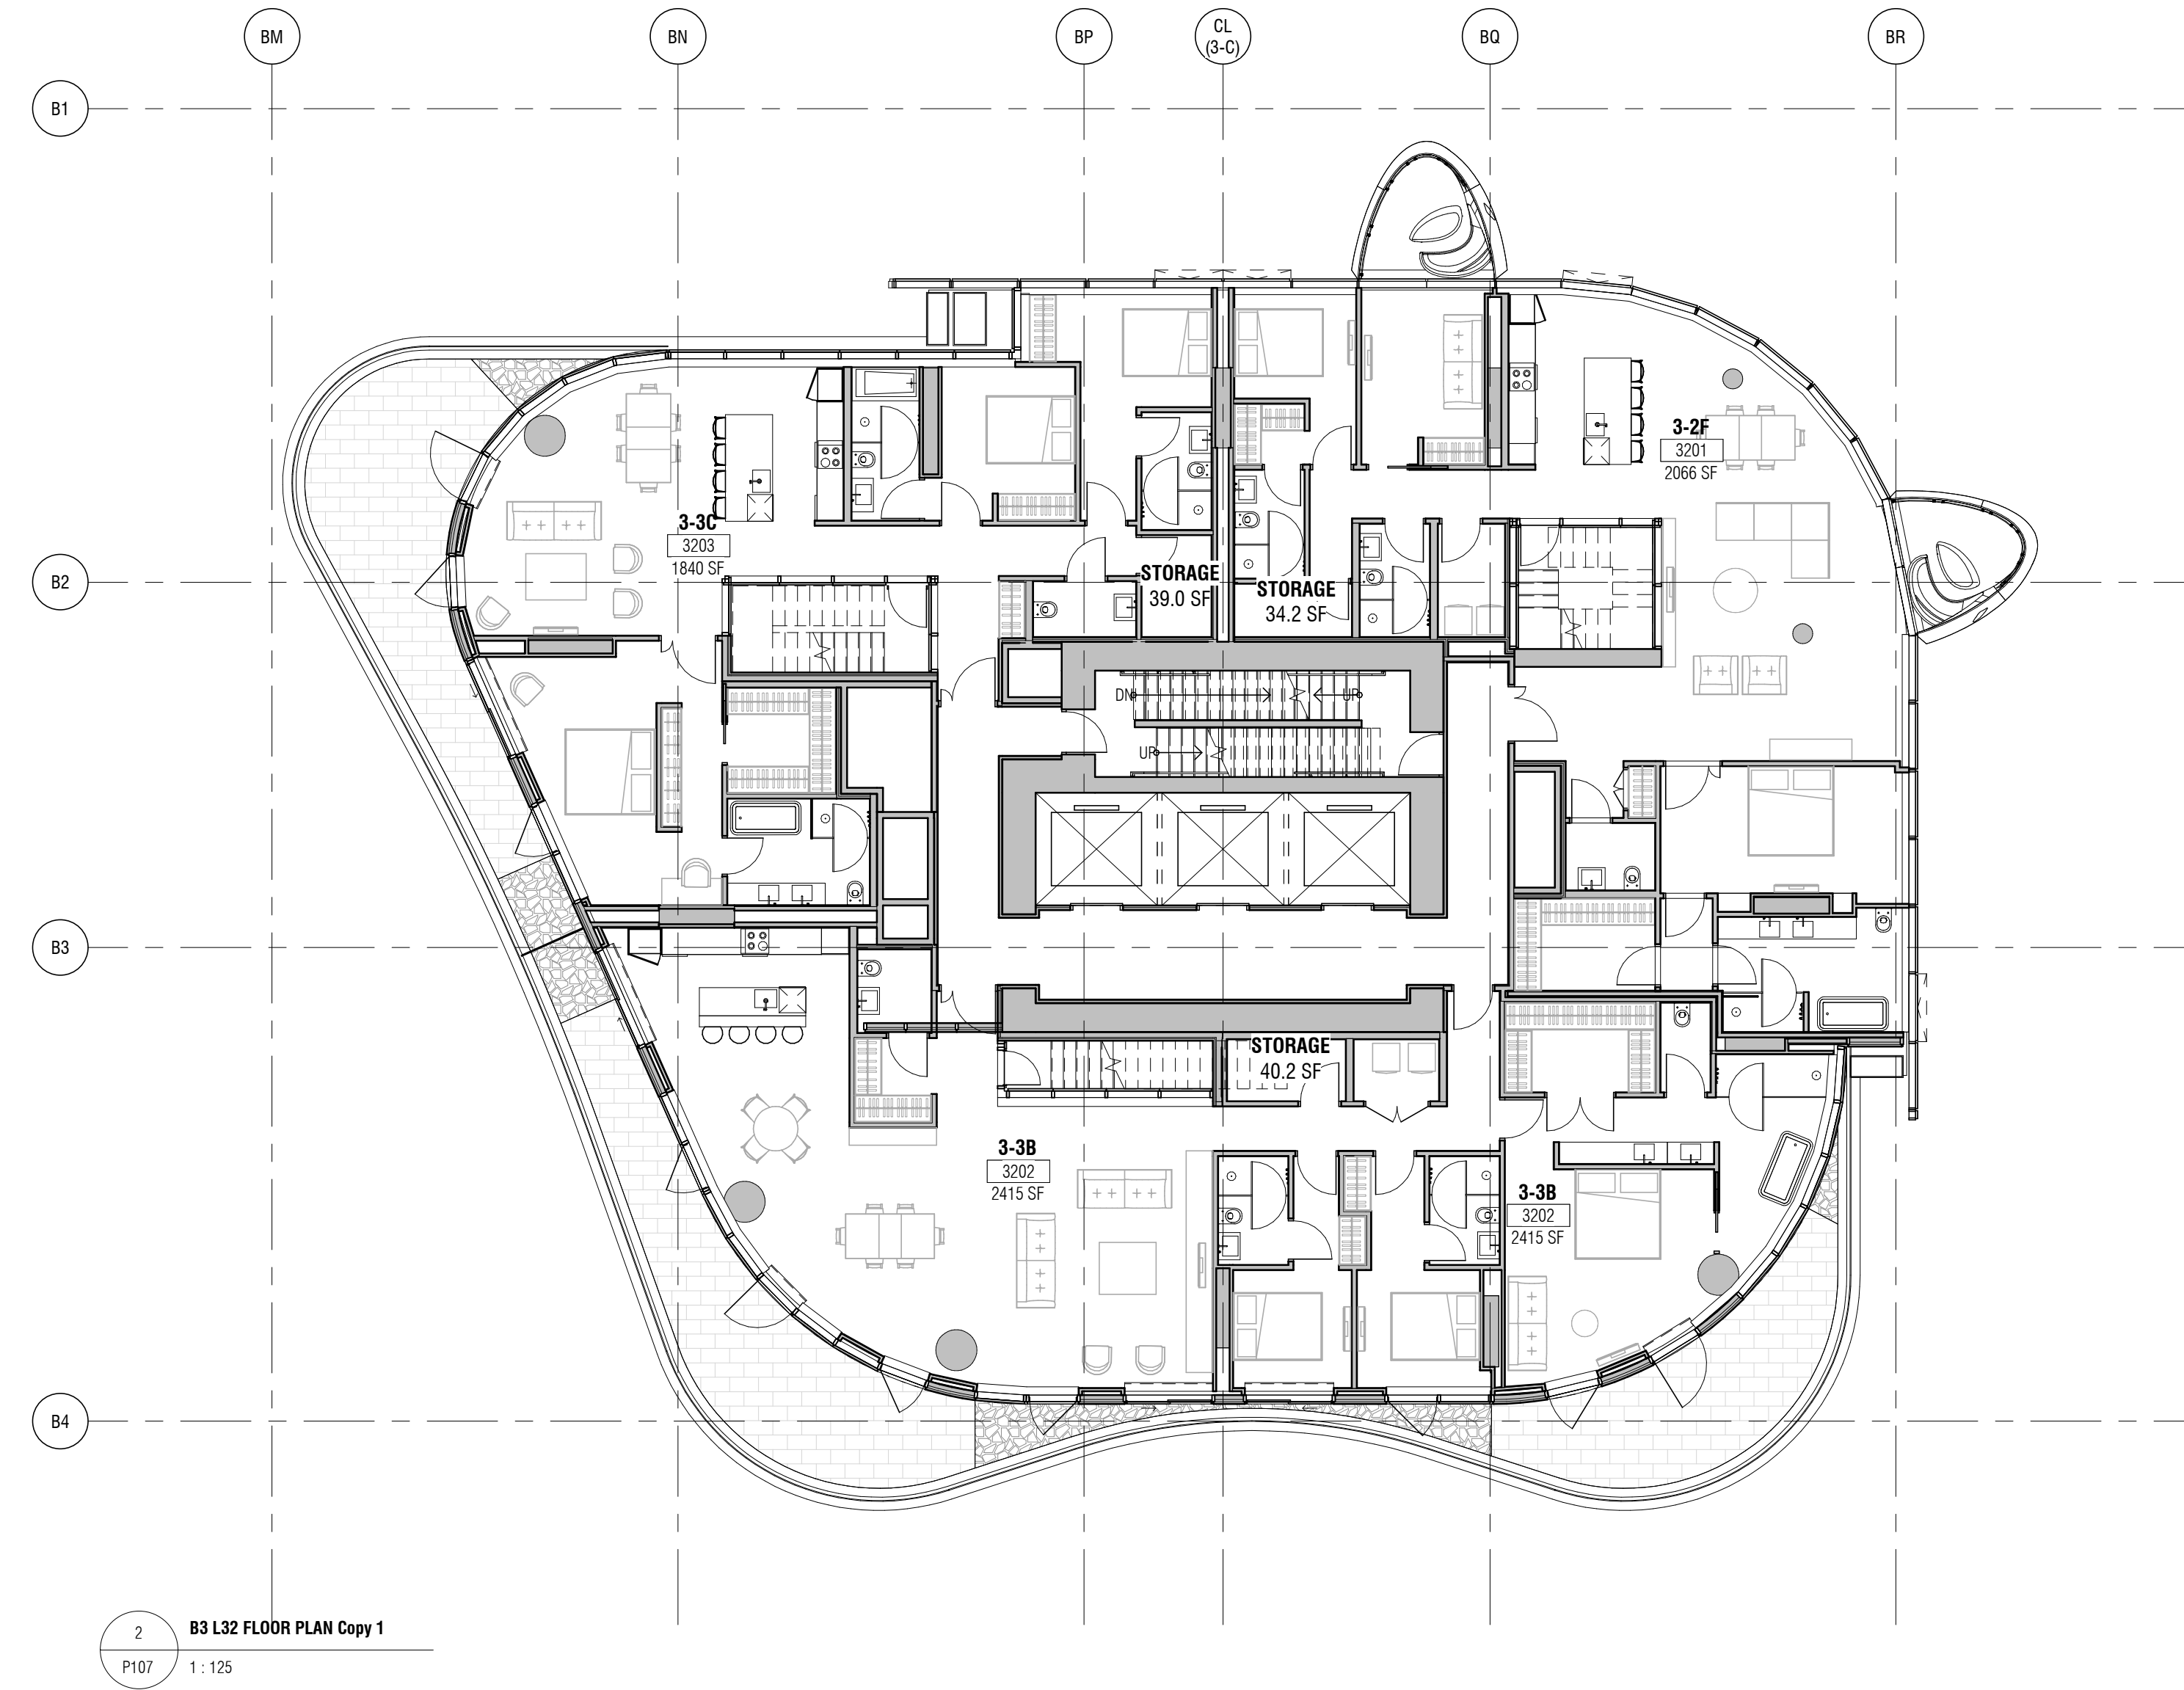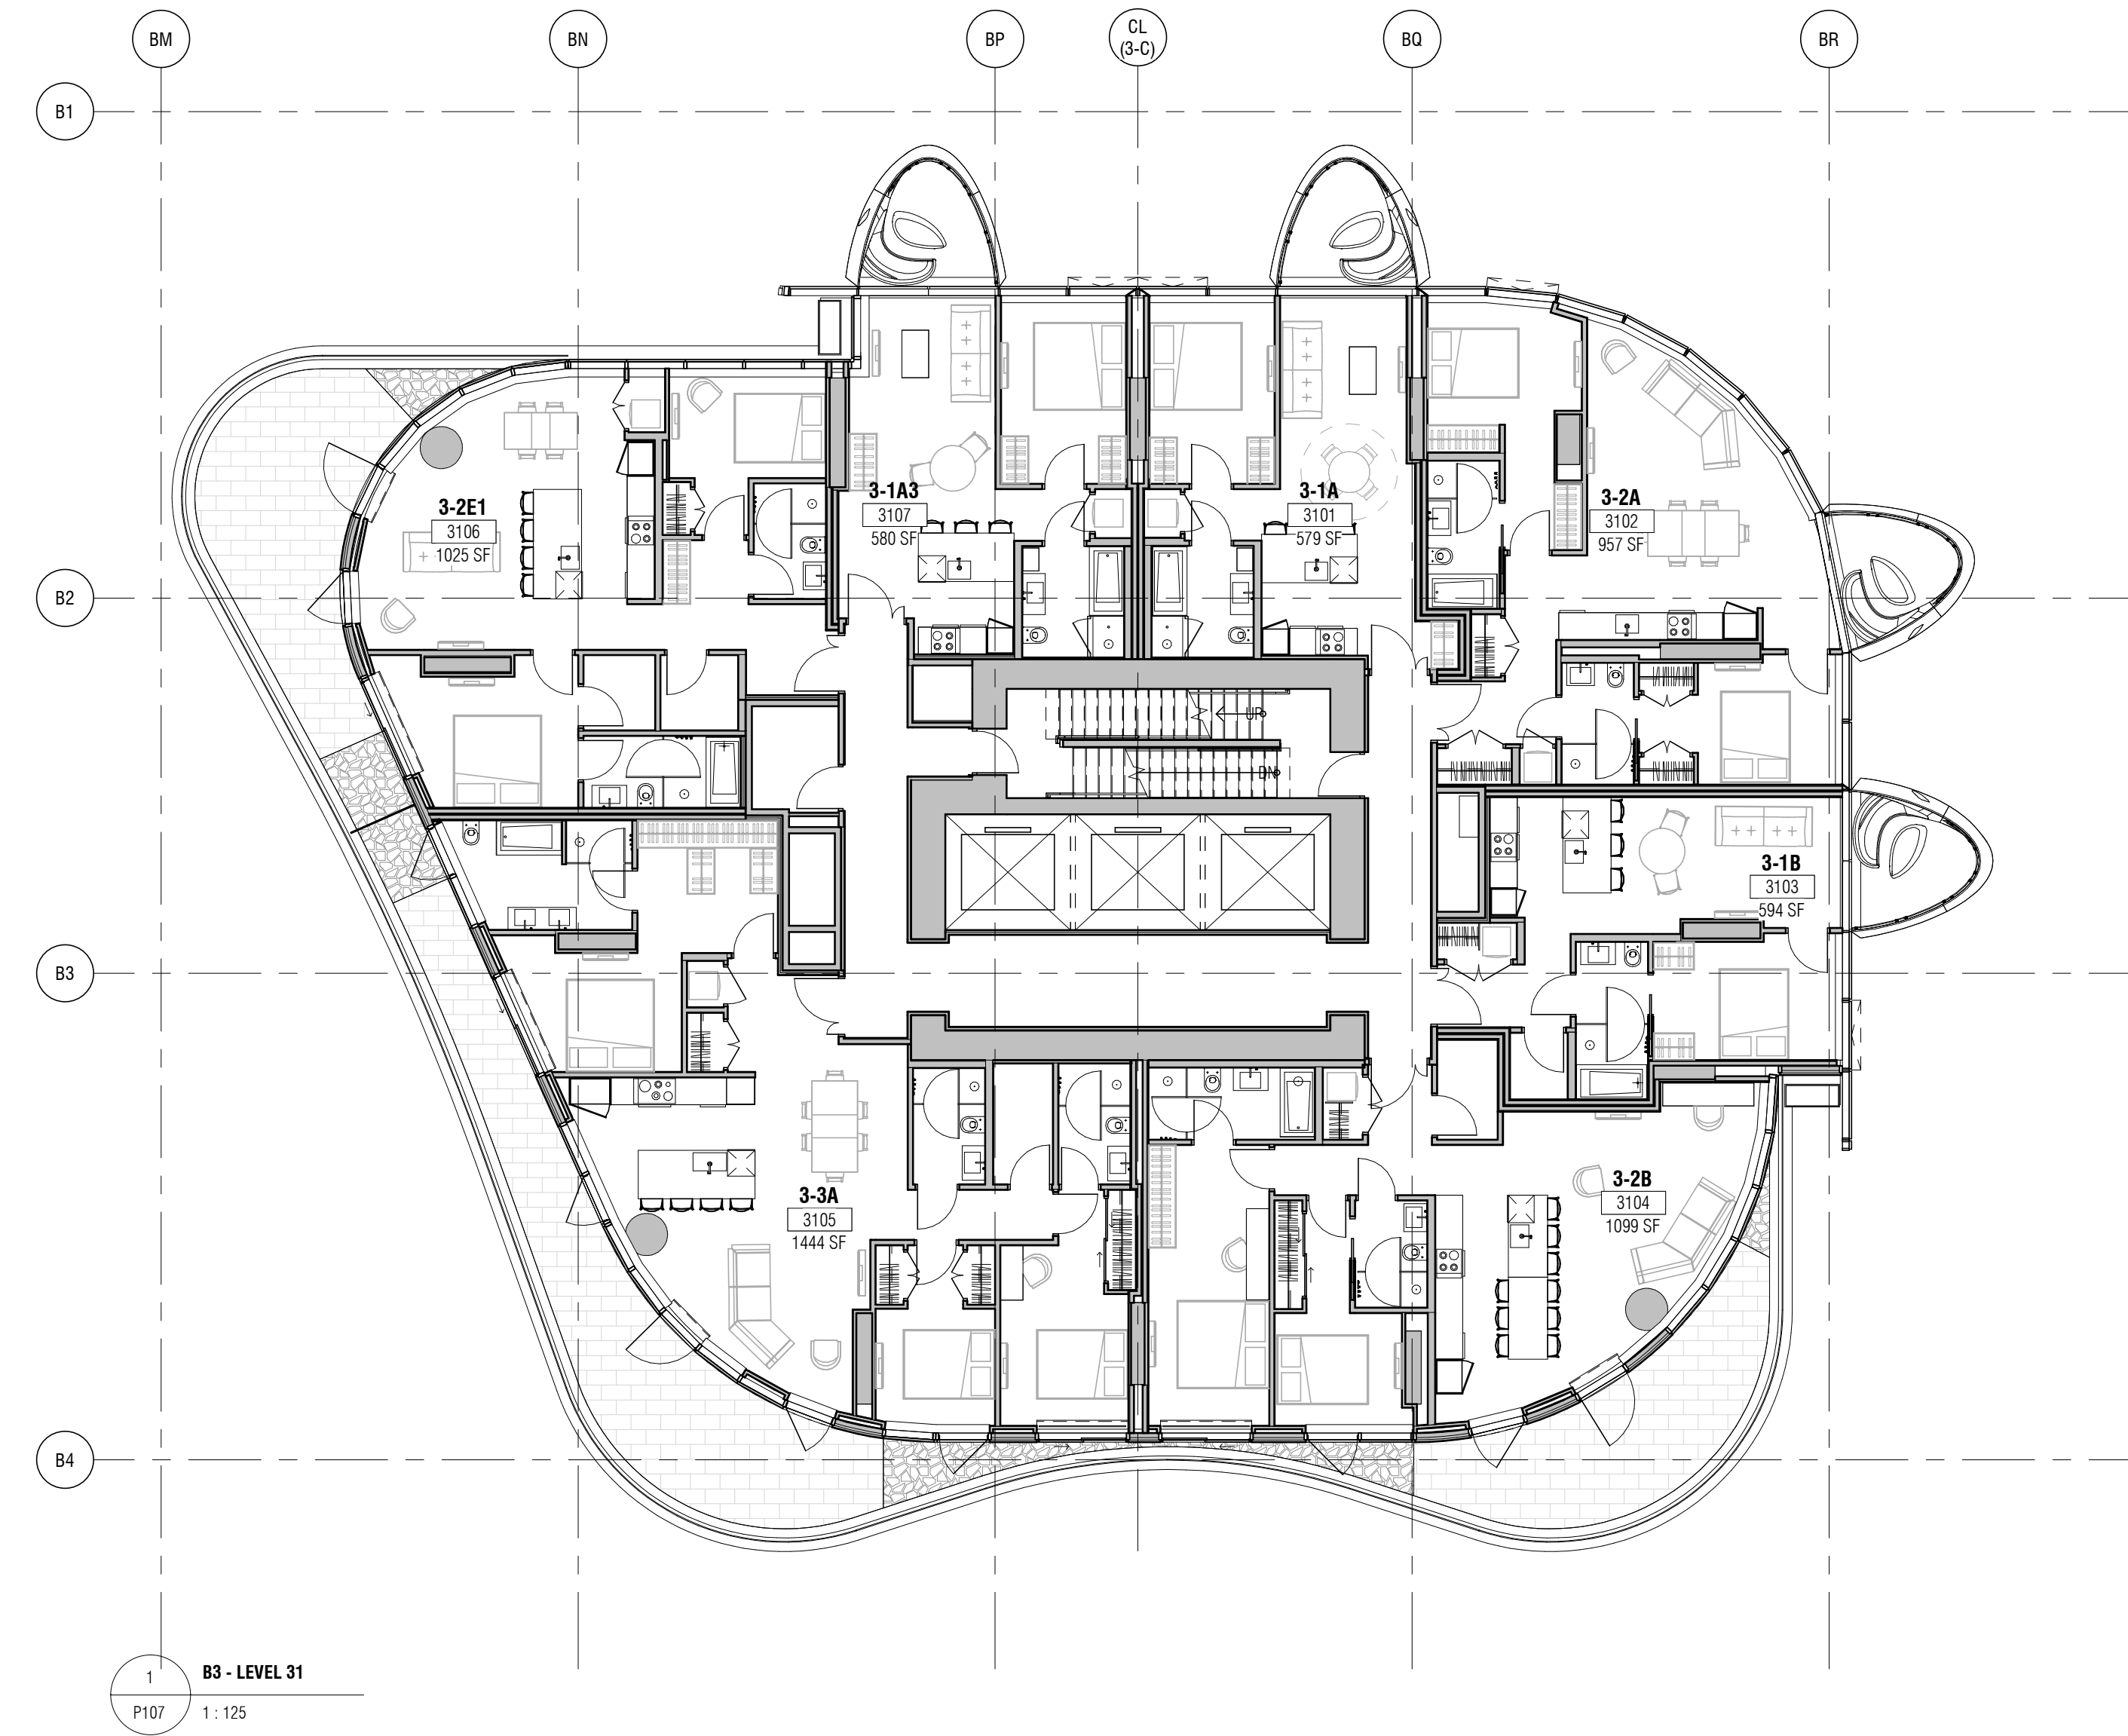

OAKRIDGE

CLIENT  
westbank QuadReal

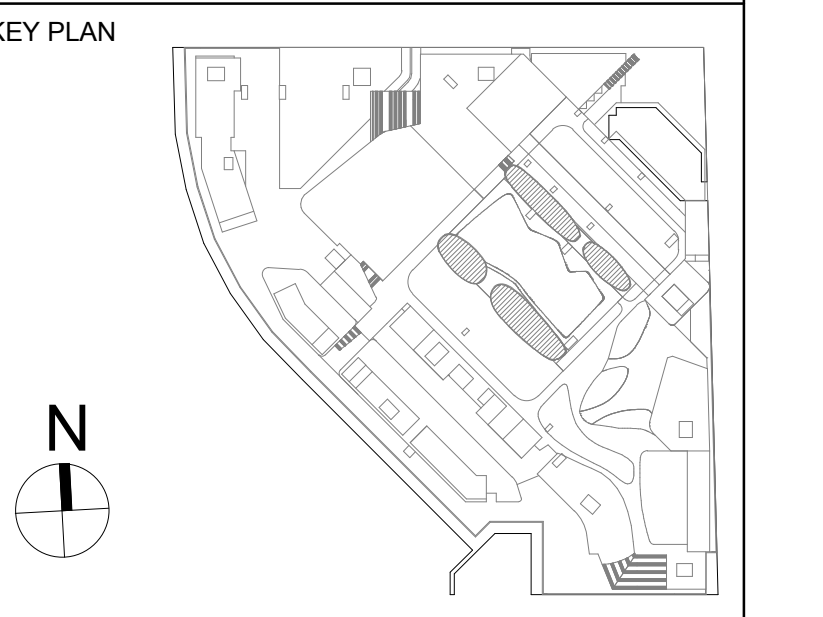

**PROGRESS PRINTS**  
11/7/2018 4:25:37 PM


No.	DESCRIPTION	DATE

DRAWING STATUS  
**NOT FOR CONSTRUCTION**

Discrepancies must be reported immediately to the Architect before proceeding. Only figured dimensions are to be used. Contractors must check all dimensions on site. This drawing is protected by copyright.

ALL DIMENSIONS ARE SHOWN IN METRIC.

**Diamond Schmitt Architects**  
384 Adelaide Street West, Suite 100, Toronto, Canada M5V 1R7  
Tel: 416 862 8800 Fax: 416 862 5508 info@dsai.ca www.dsai.ca

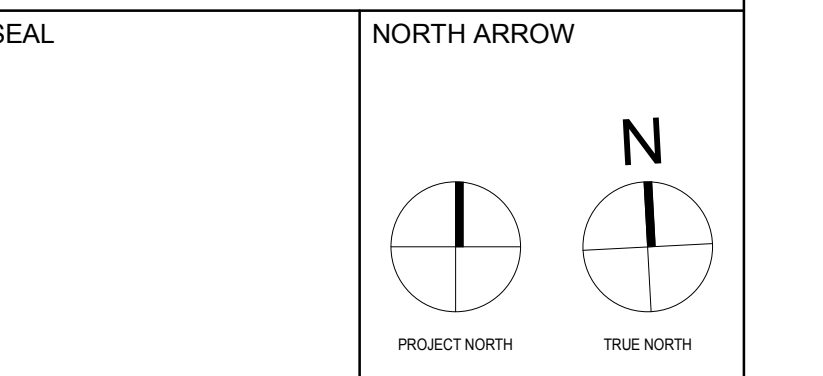

DRAWING TITLE  
**B3 LEVEL 31-32 FLOOR PLAN**

DRAWN AAB	CHECKED WL
SCALE 1:125	DATE 08/02/18
PROJECT NO. 1838	BUILDING 3
BUILDING 3	PHASE 1N
DRAWING AUTHOR AD	DRAWING NO. P107
	REV NO. 